



TLOCRT

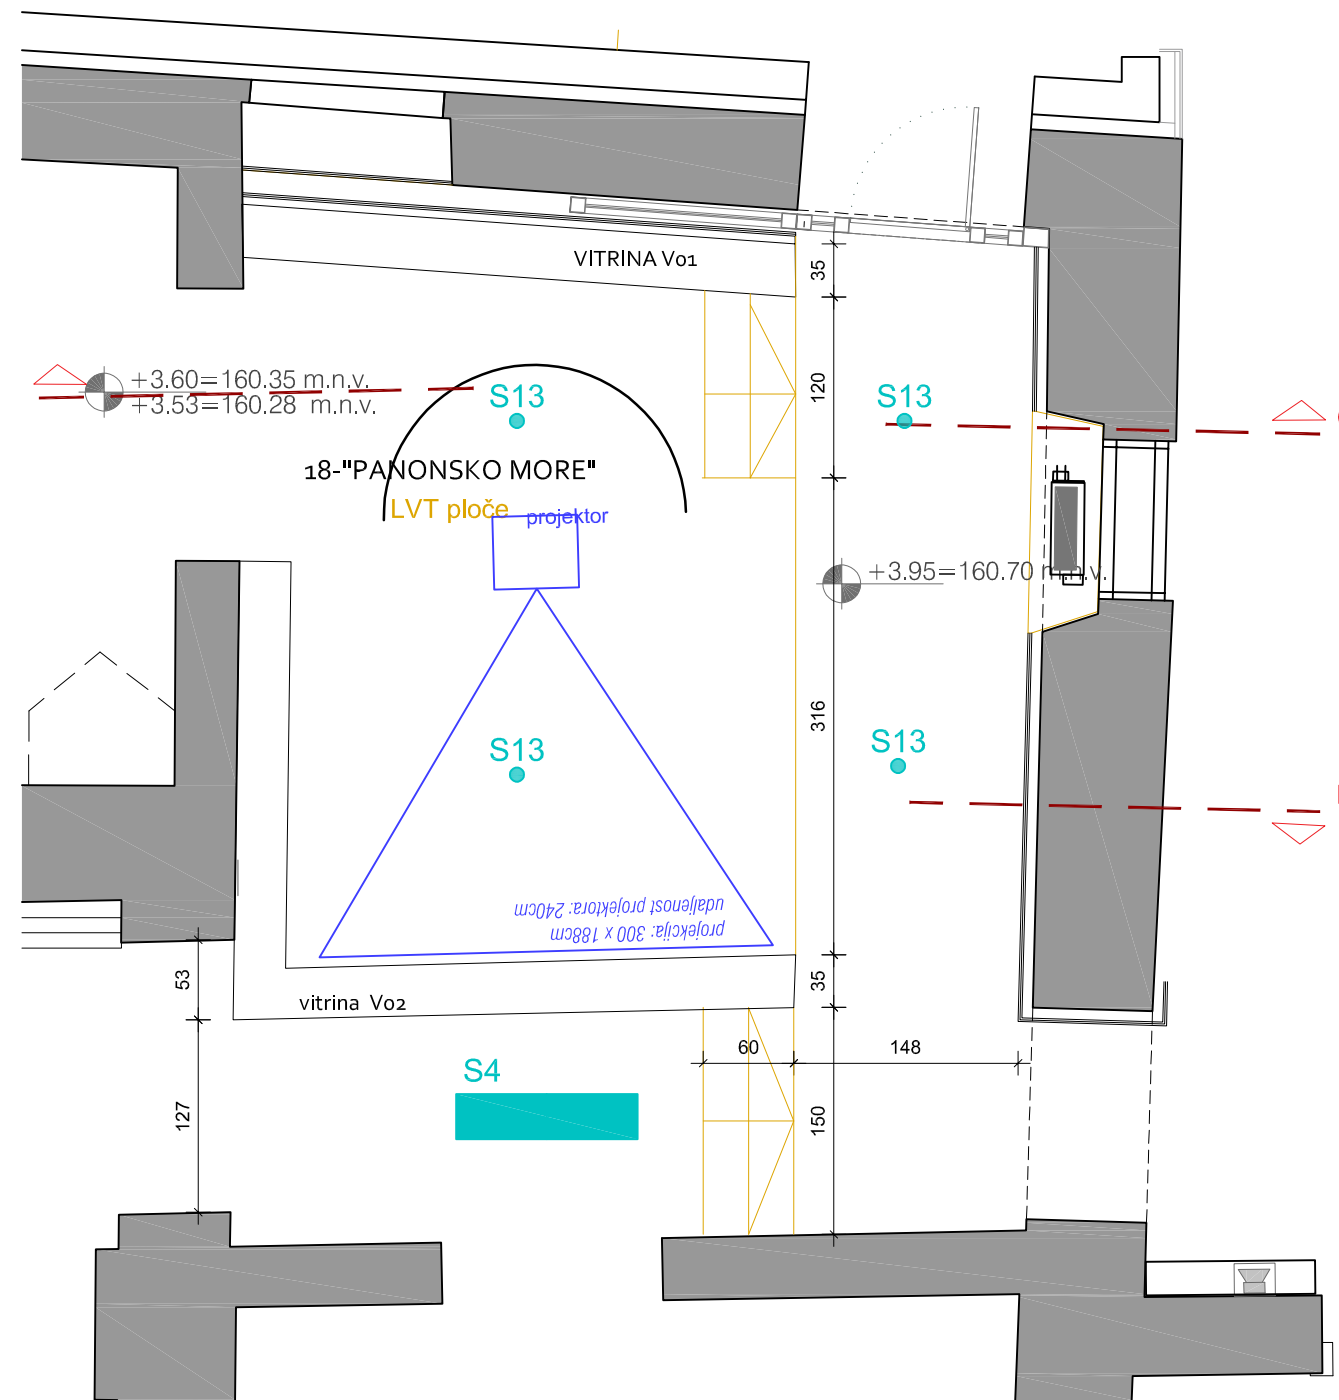

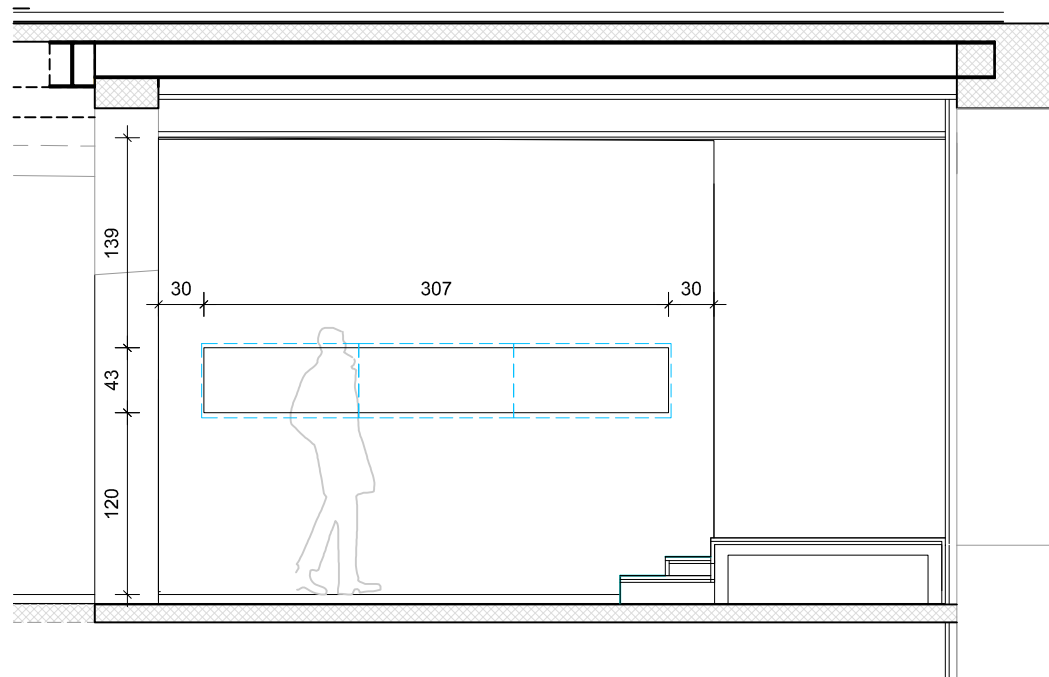

PRESJEK C-C

V01_ / Panonsko

Materijal: MDF 18mm (matirani lak), staklo

Polica u vitrini: Laminirano staklo 6-8mm debljine, dimenzije površina: A 520x35cm, B 220x35cm

LED traka dužine 370cm (topla, 3000K)

Okovi za otvaranje staklenih vratašca - 8 vrata, vrata se otvaraju prema gore


V02_ / Panonsko

Materijal: MDF 18mm (matirani lak), staklo

Polica u vitrini: Laminirano staklo 6-8mm debljine, dimenzije površina: A 520x35cm, B 220x35cm visina vitrine 250cm


LED traka dužine 370cm (topla, 3000K)

Okovi za otvaranje staklenih vratašca - 8 vrata, vrata se otvaraju prema gore

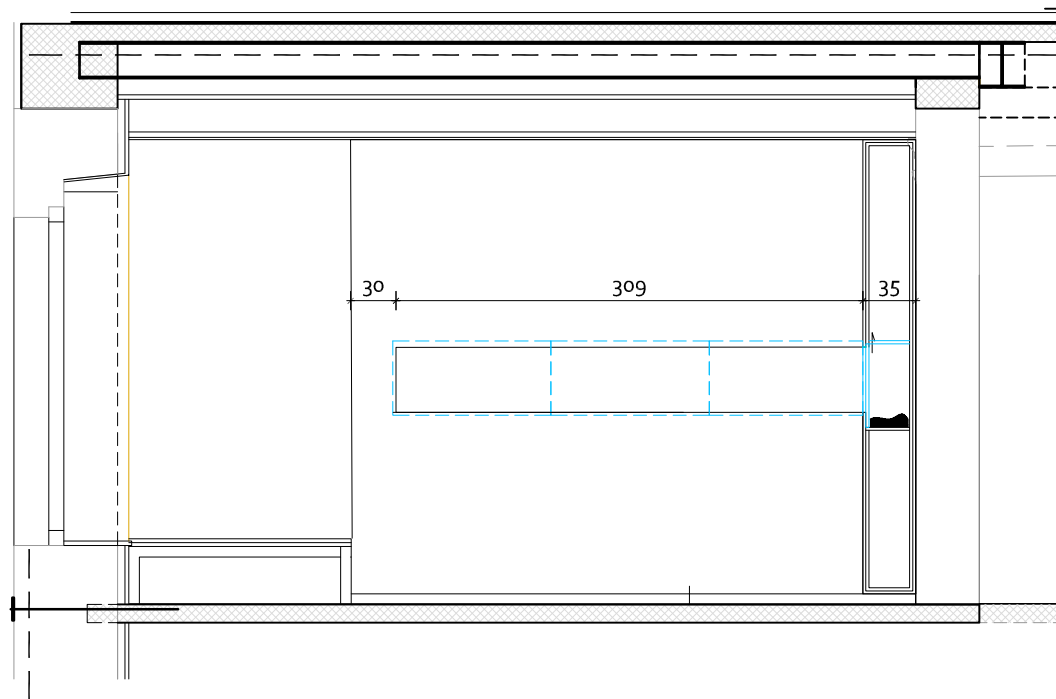


PRESJEK B-B


TLOCRT

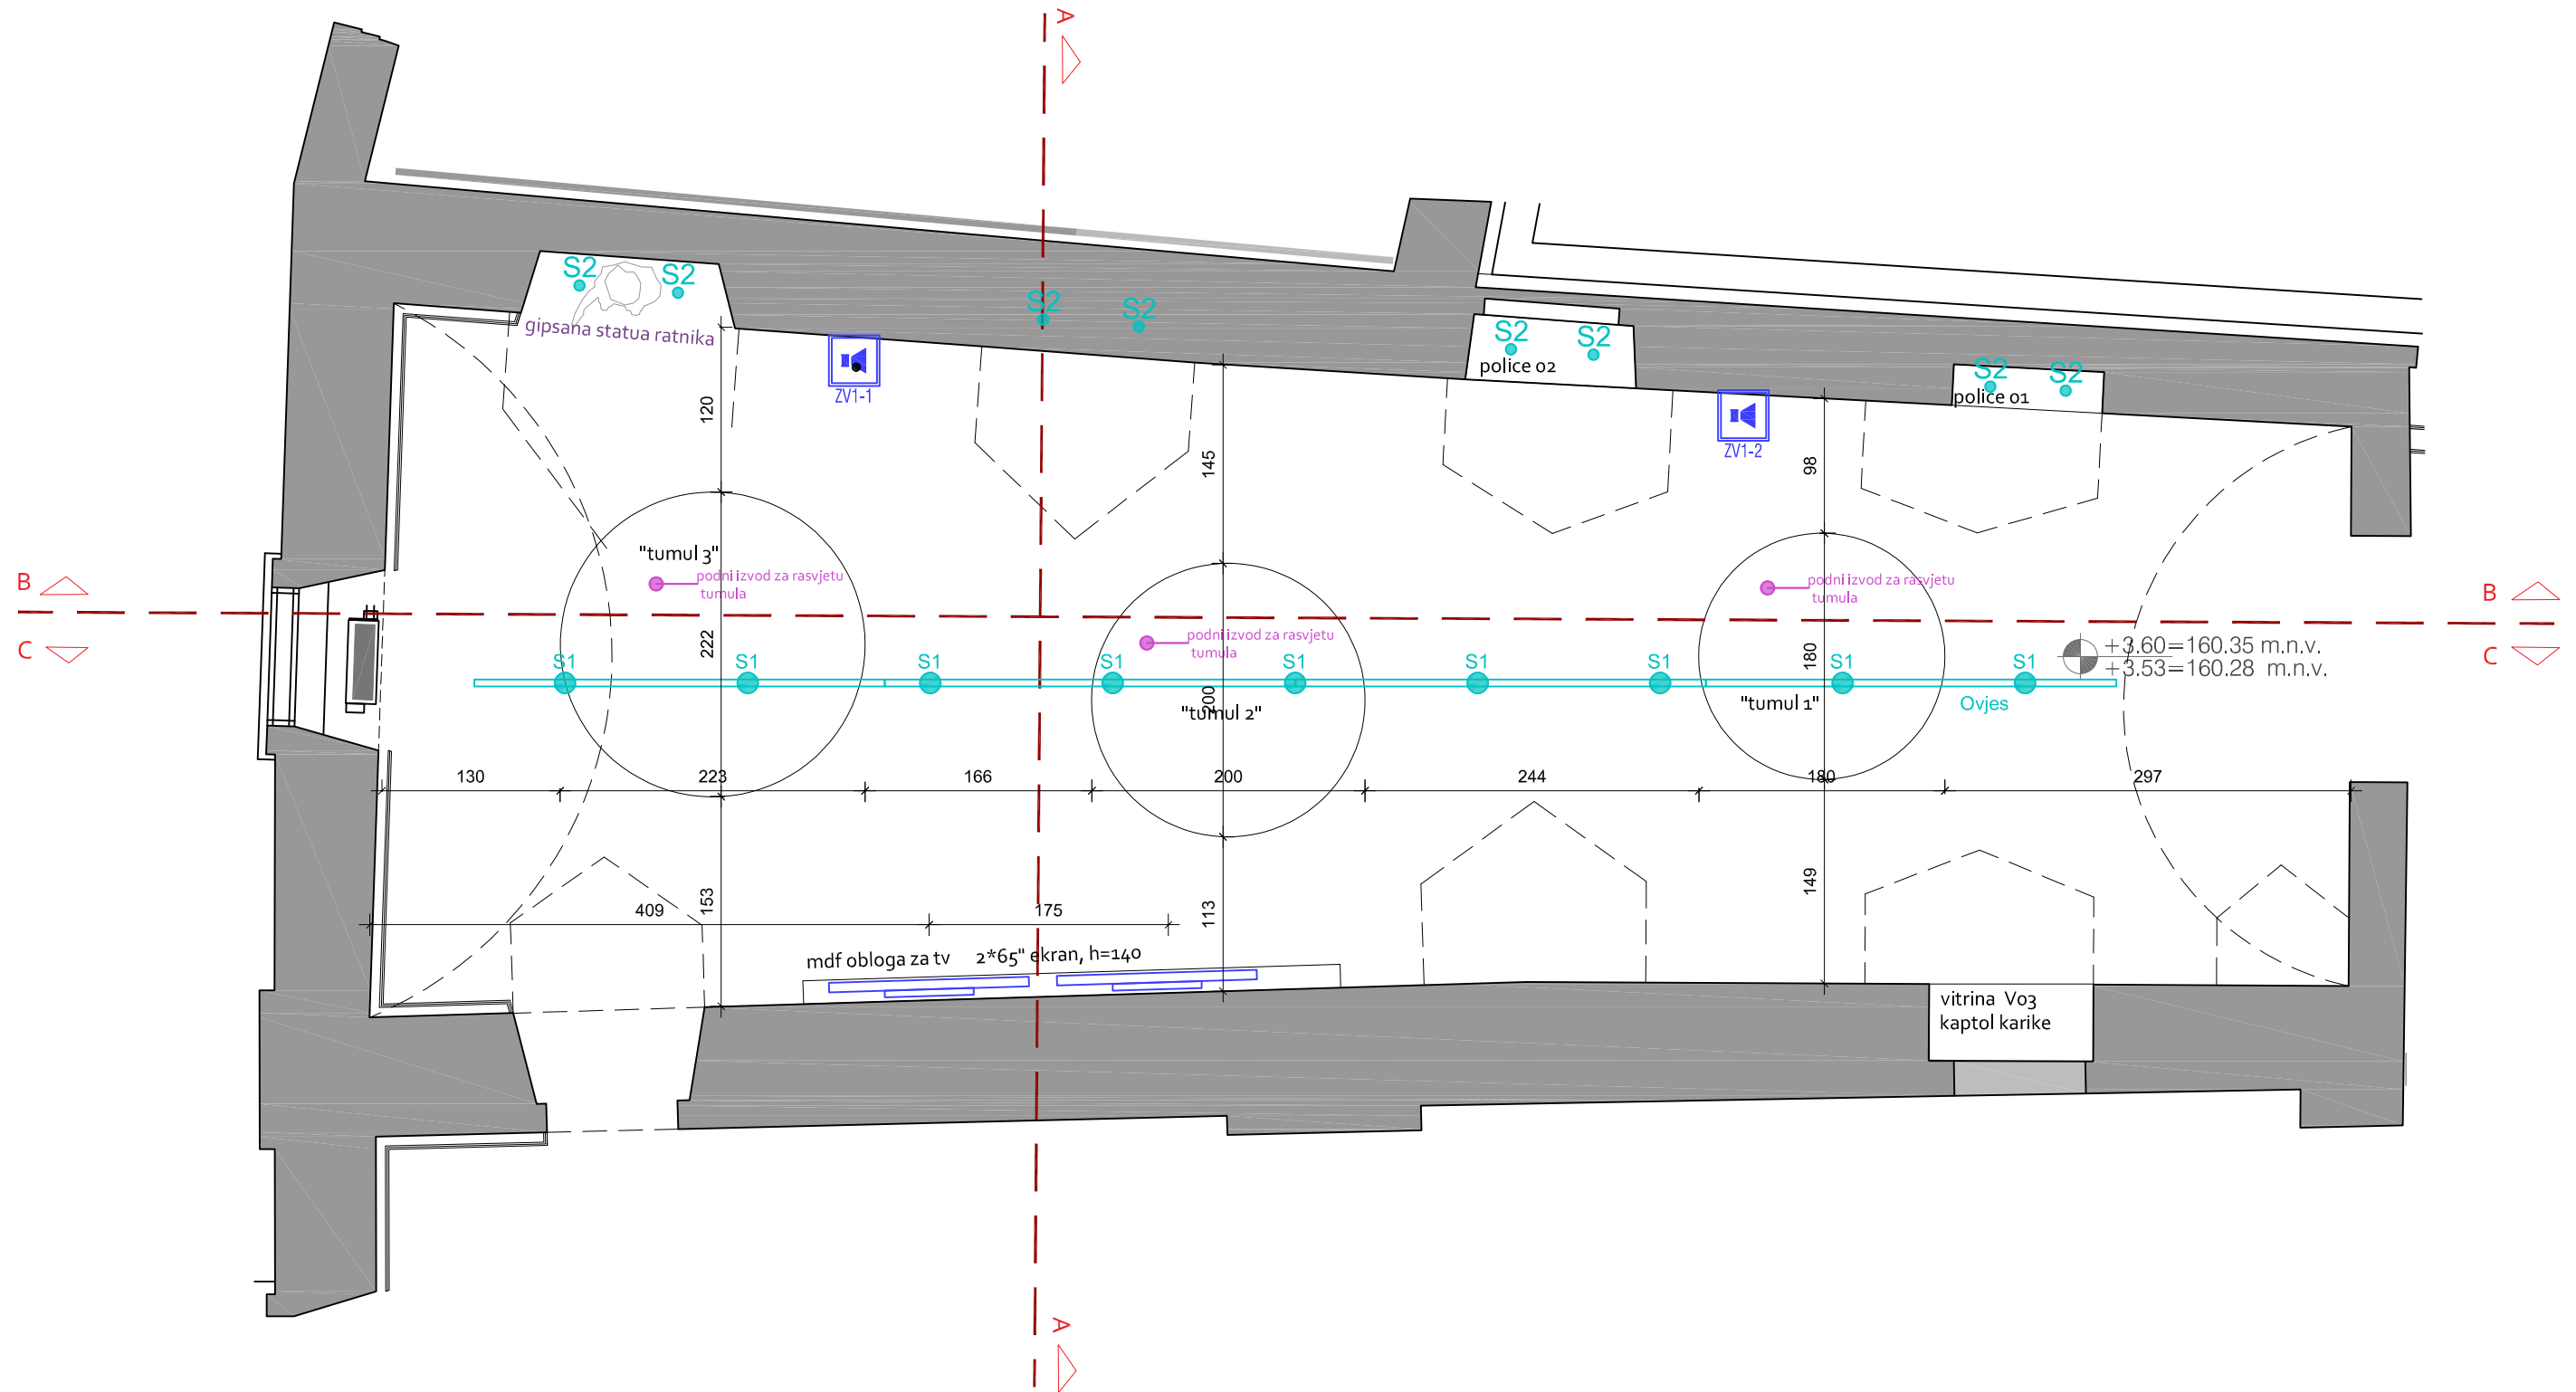

PRESJEK A-A

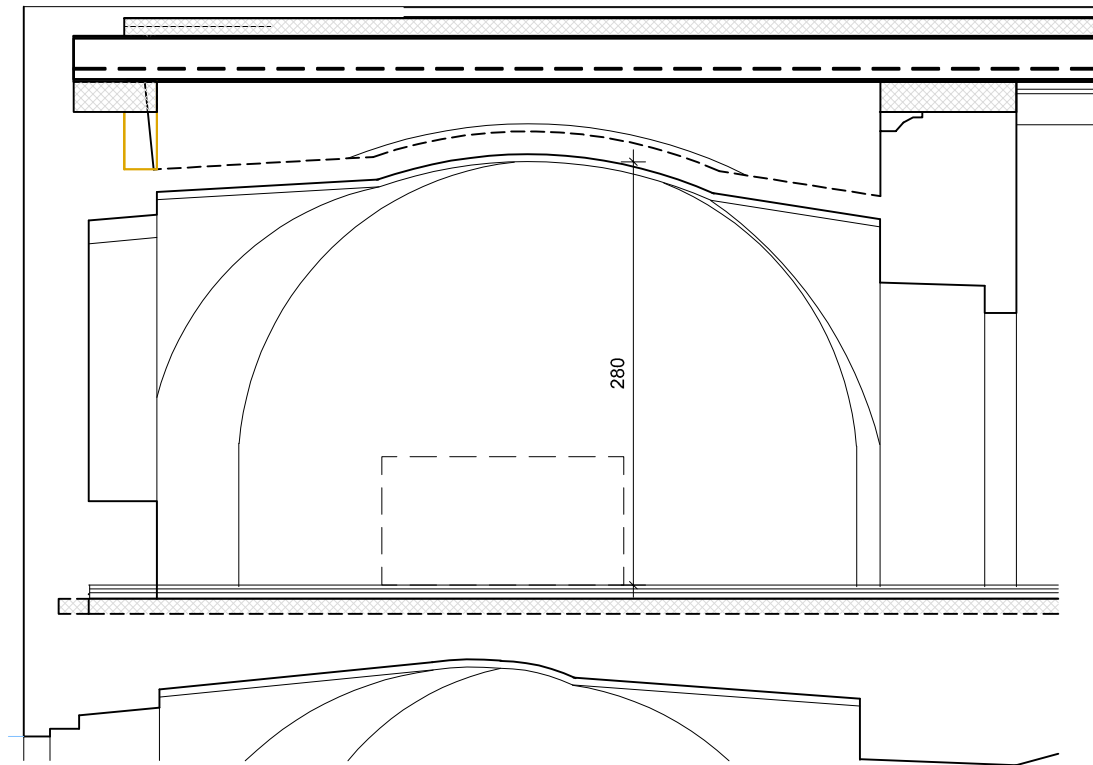


PRESJEK B-B

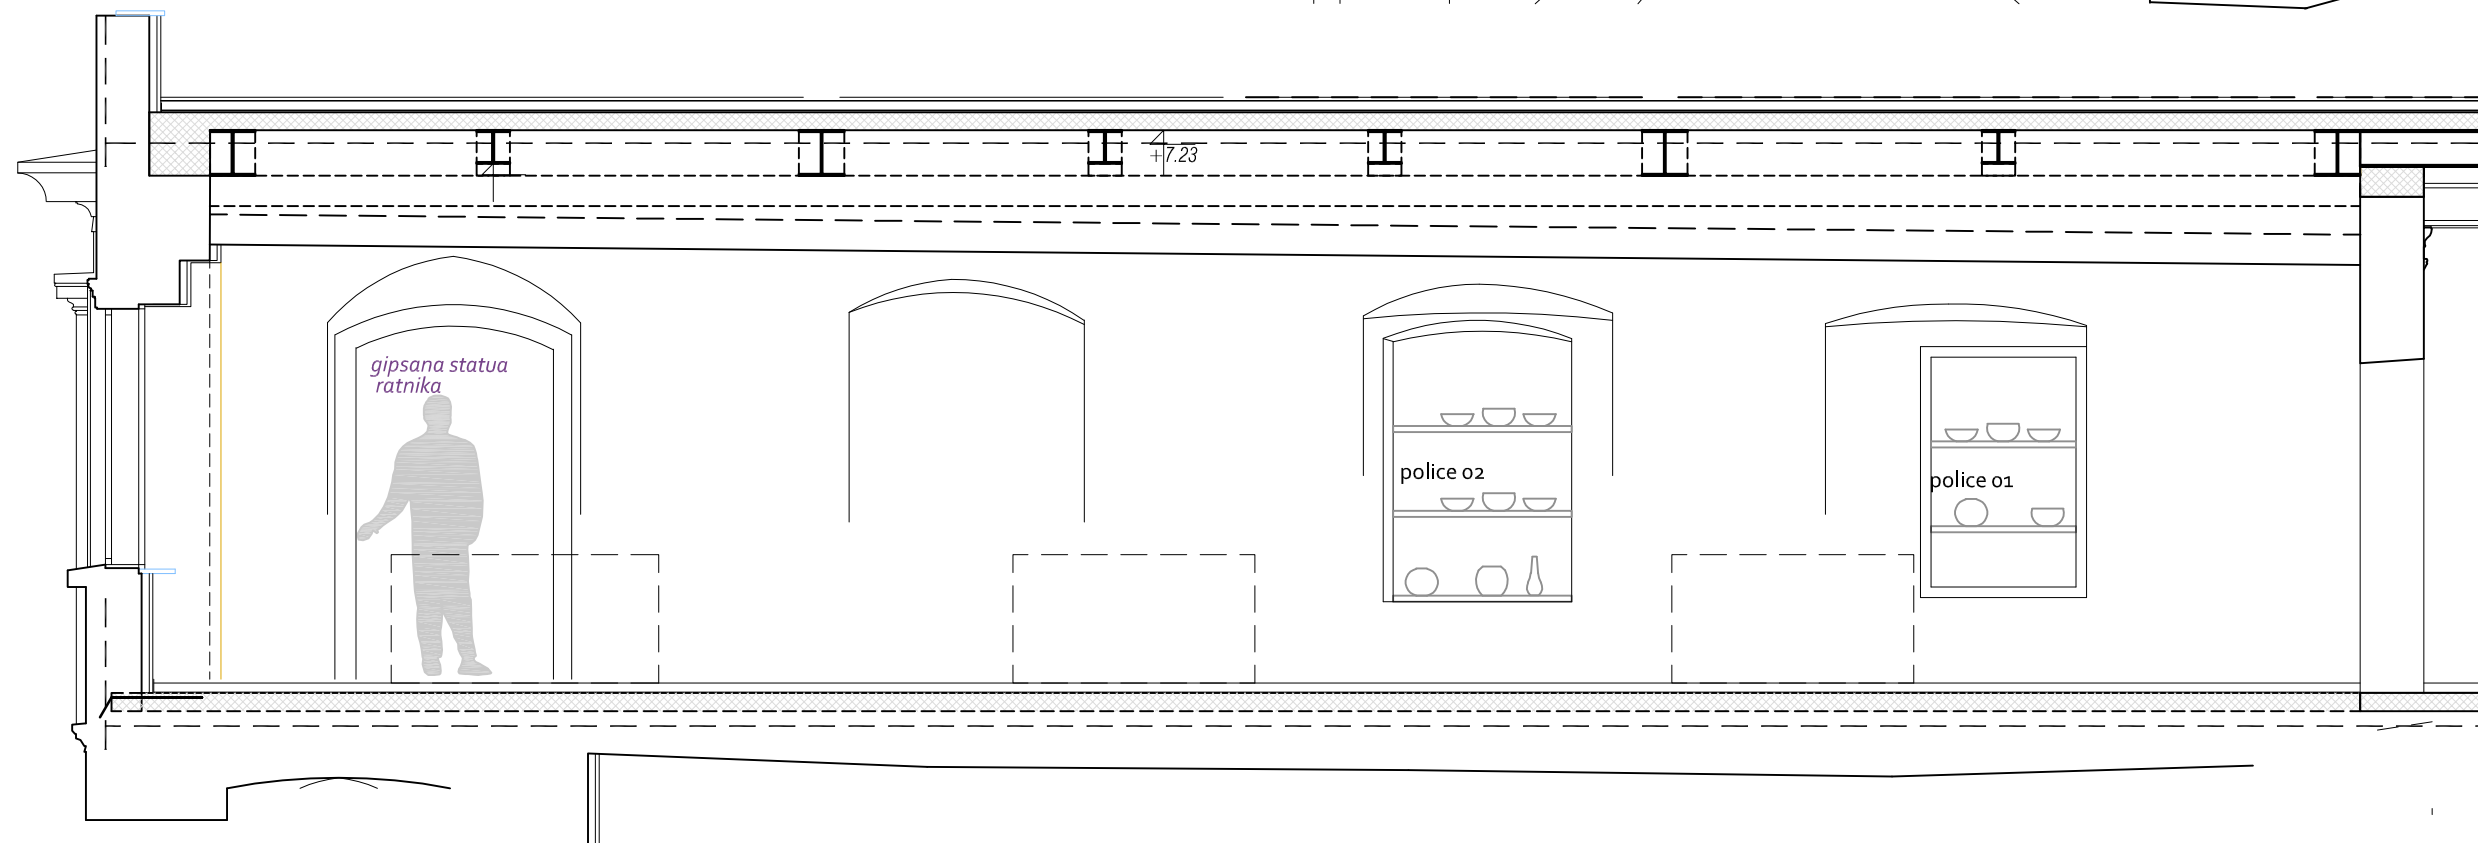

TLOCRT_M1_50_A3


visina svih pregrada 250cm!

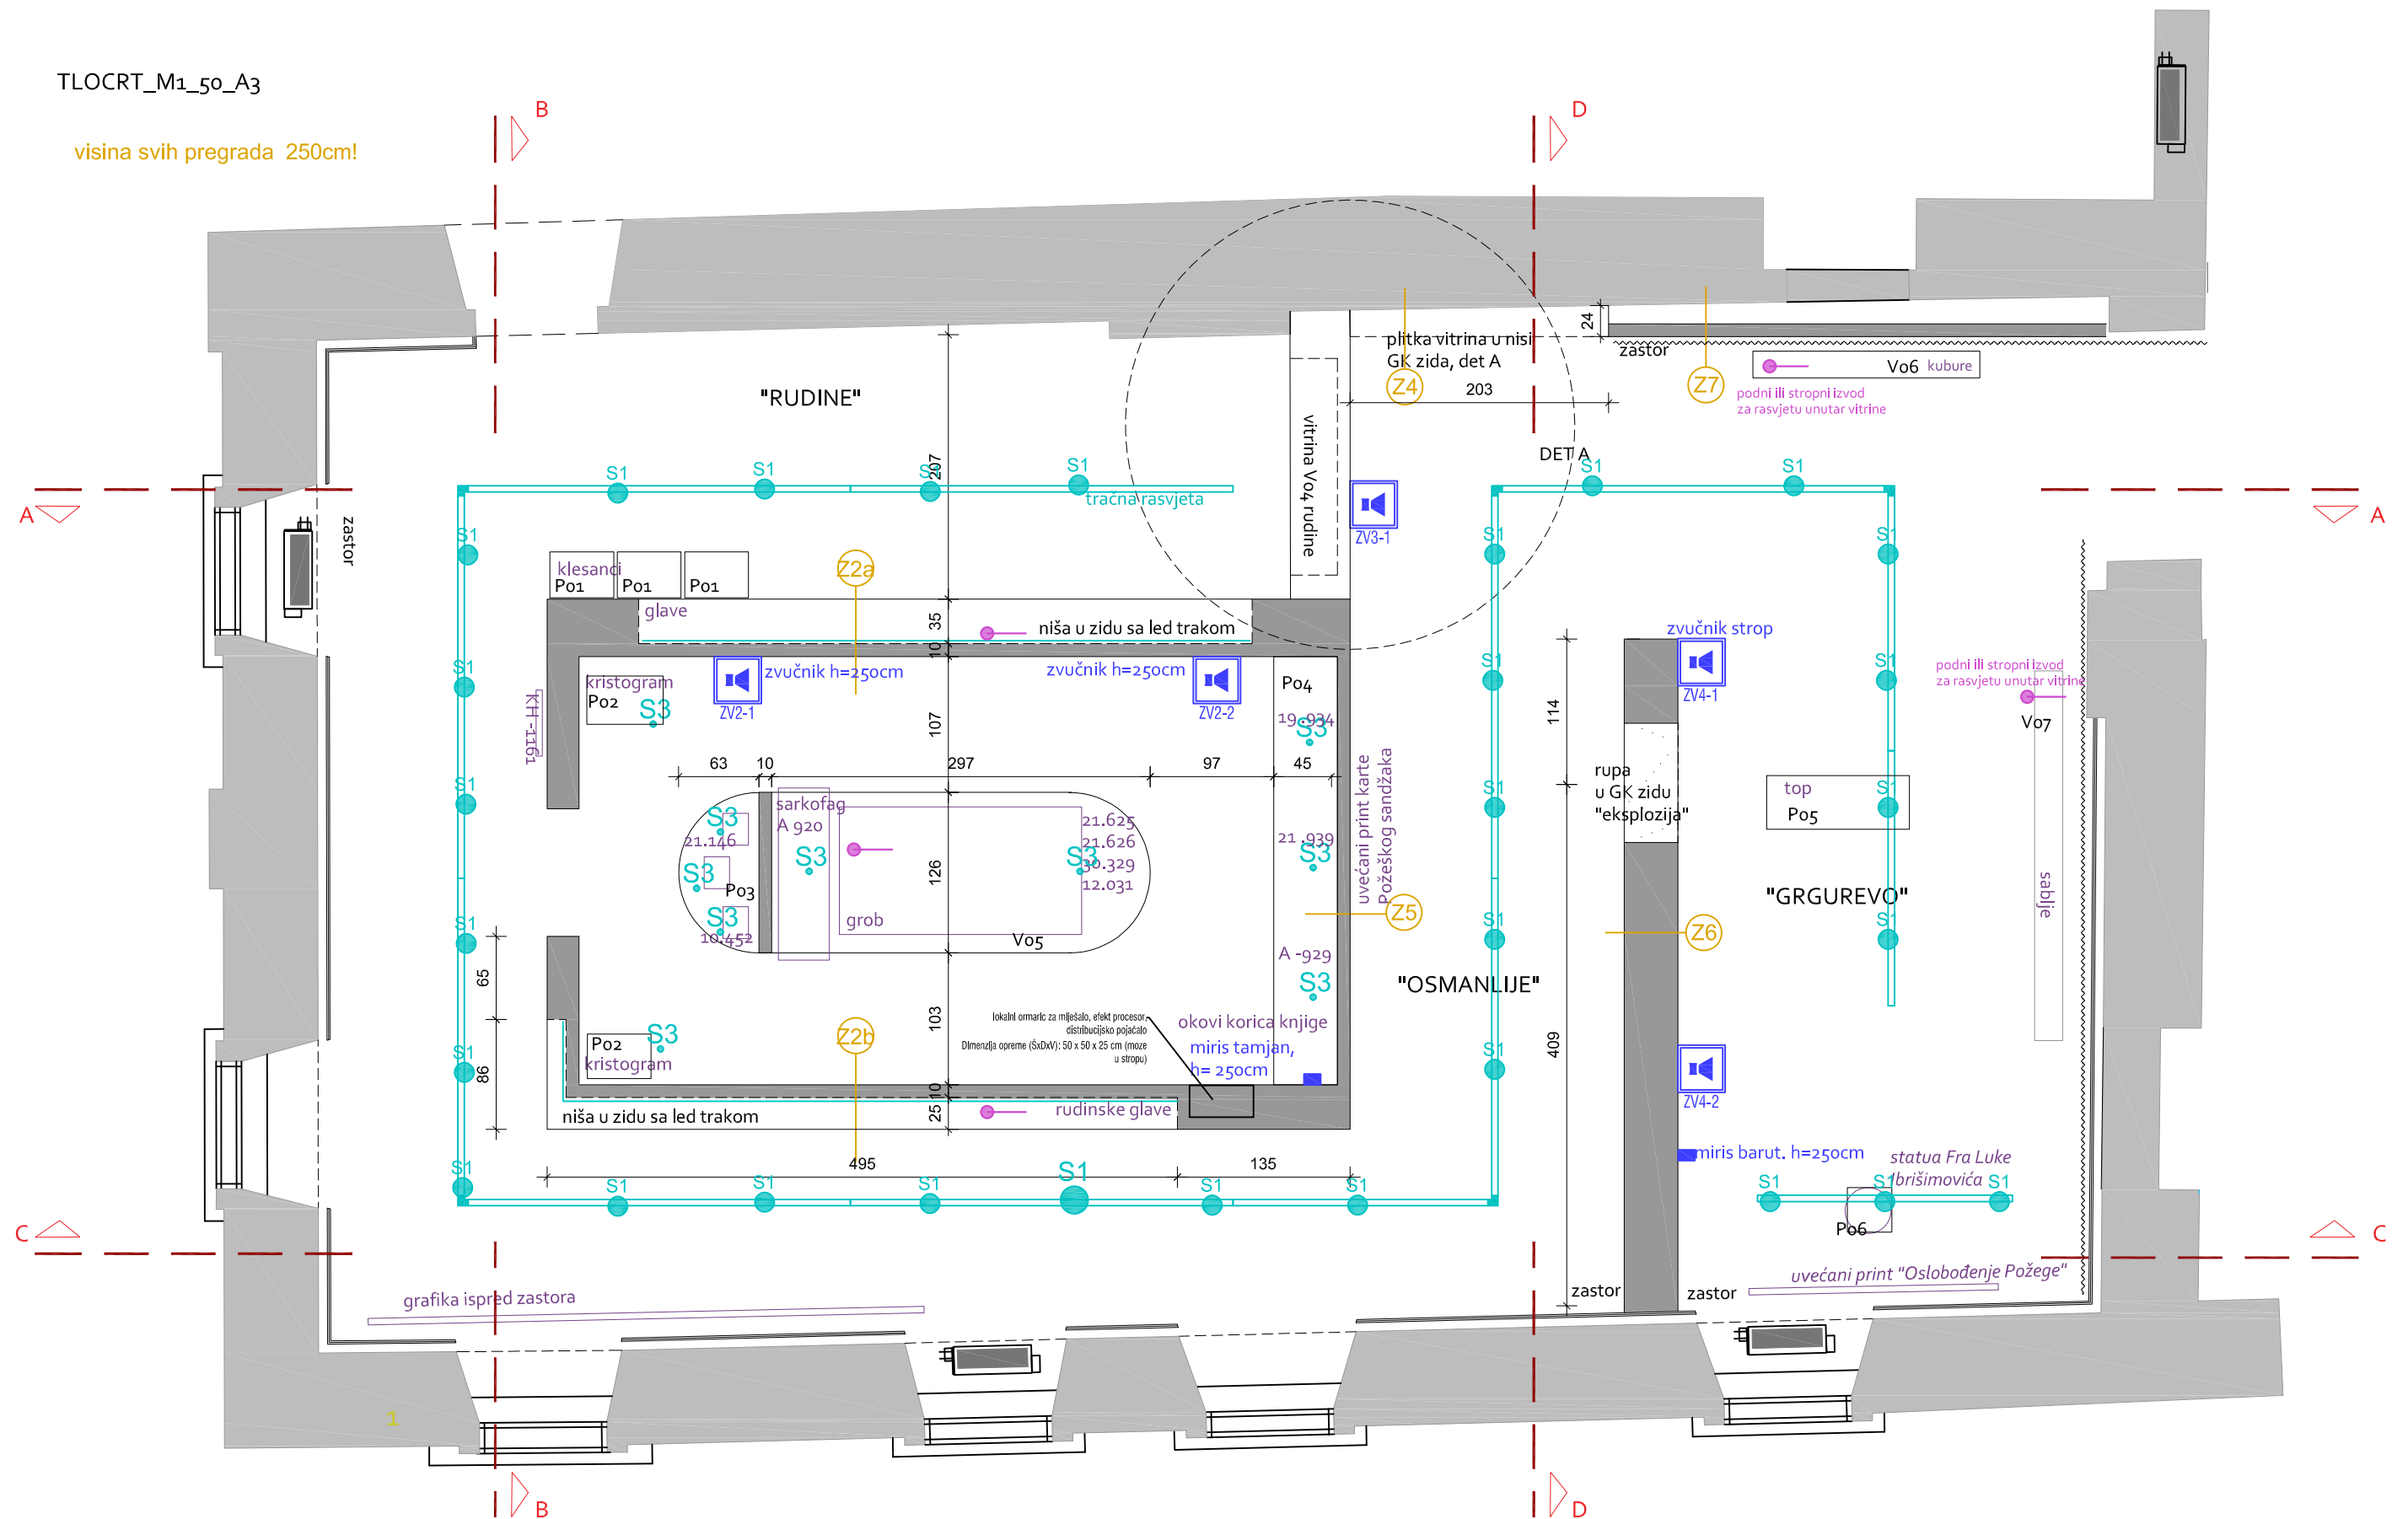


PROJEKT STALNOG POSTAVA GRADSKOG MUZEJA POŽEGA_PRIKAZ POSTAVA PO TEMAMA_Soba 20 "RUDINE, OSMANLIJE"_M1_50_A3




PRESJEK DETALJ A

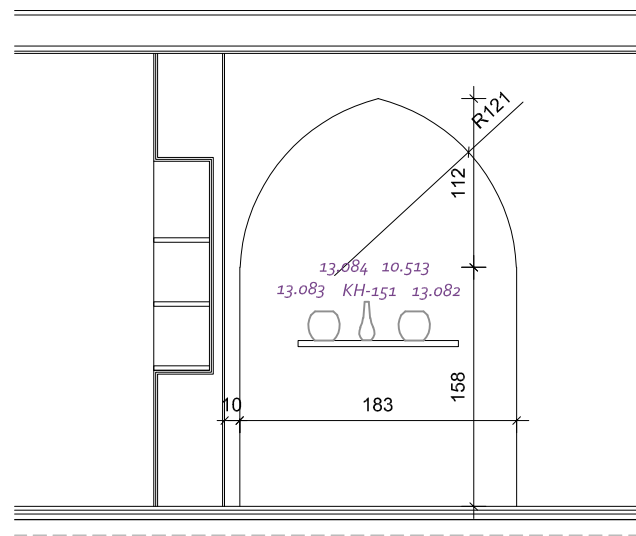

PRESJEK B-B

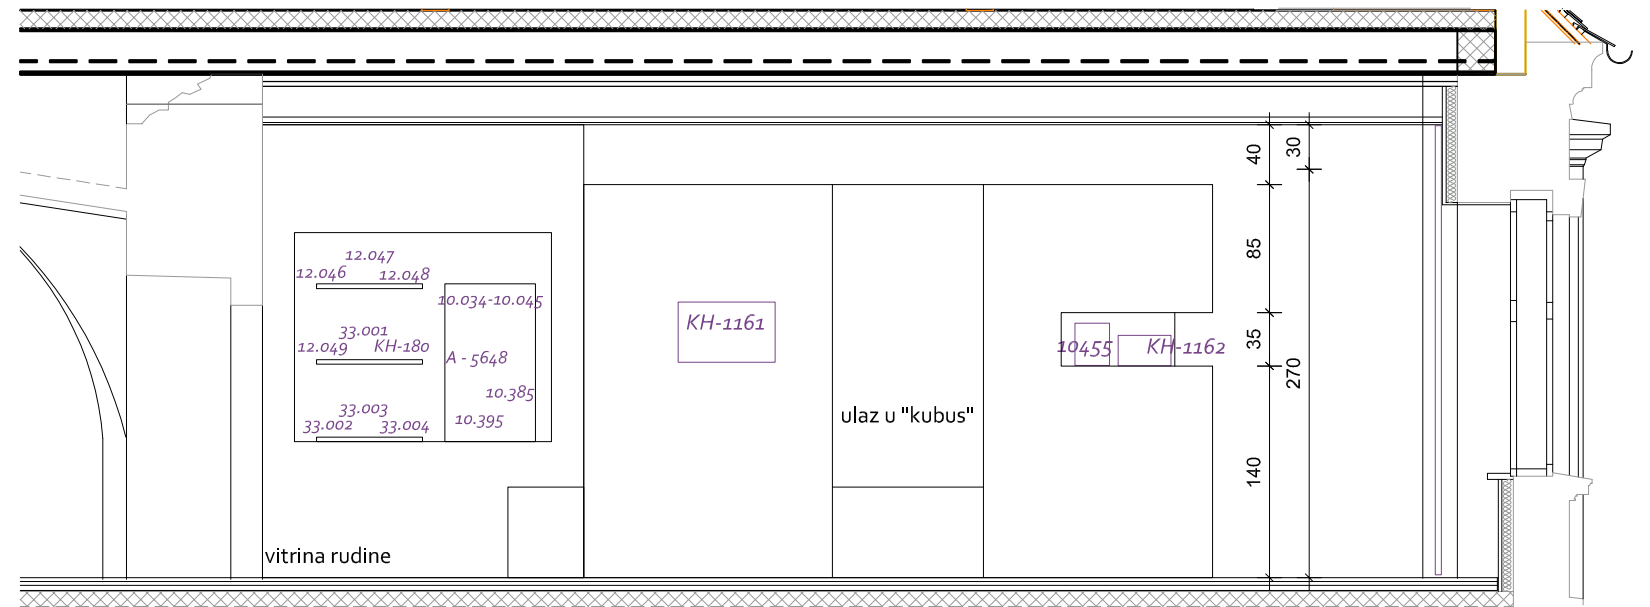

PRESJEK A-A


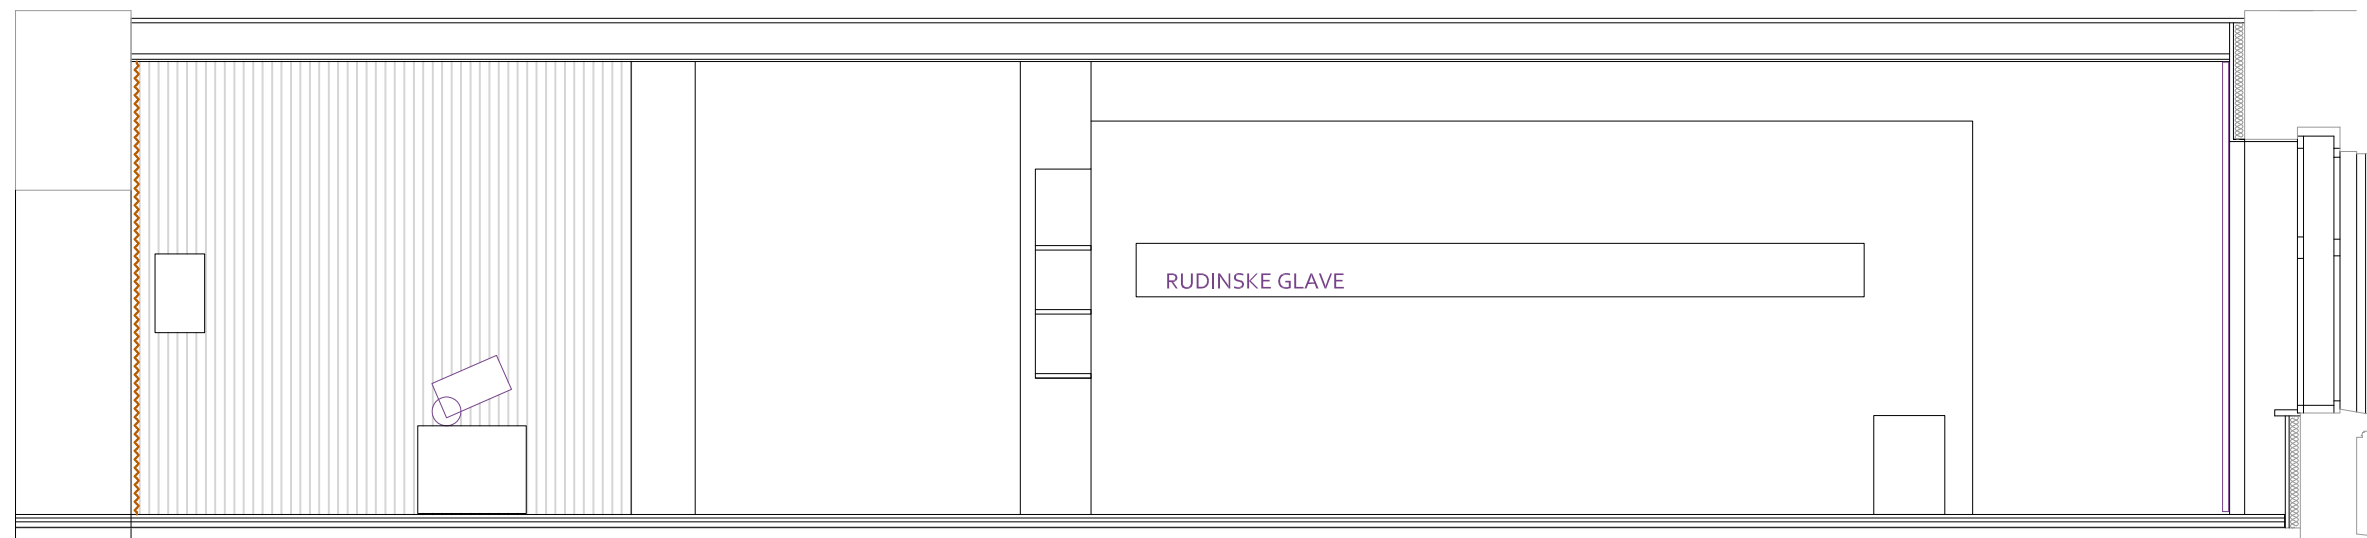


PRESJEK C-C




PRESJEK D-D


ZID Z2A

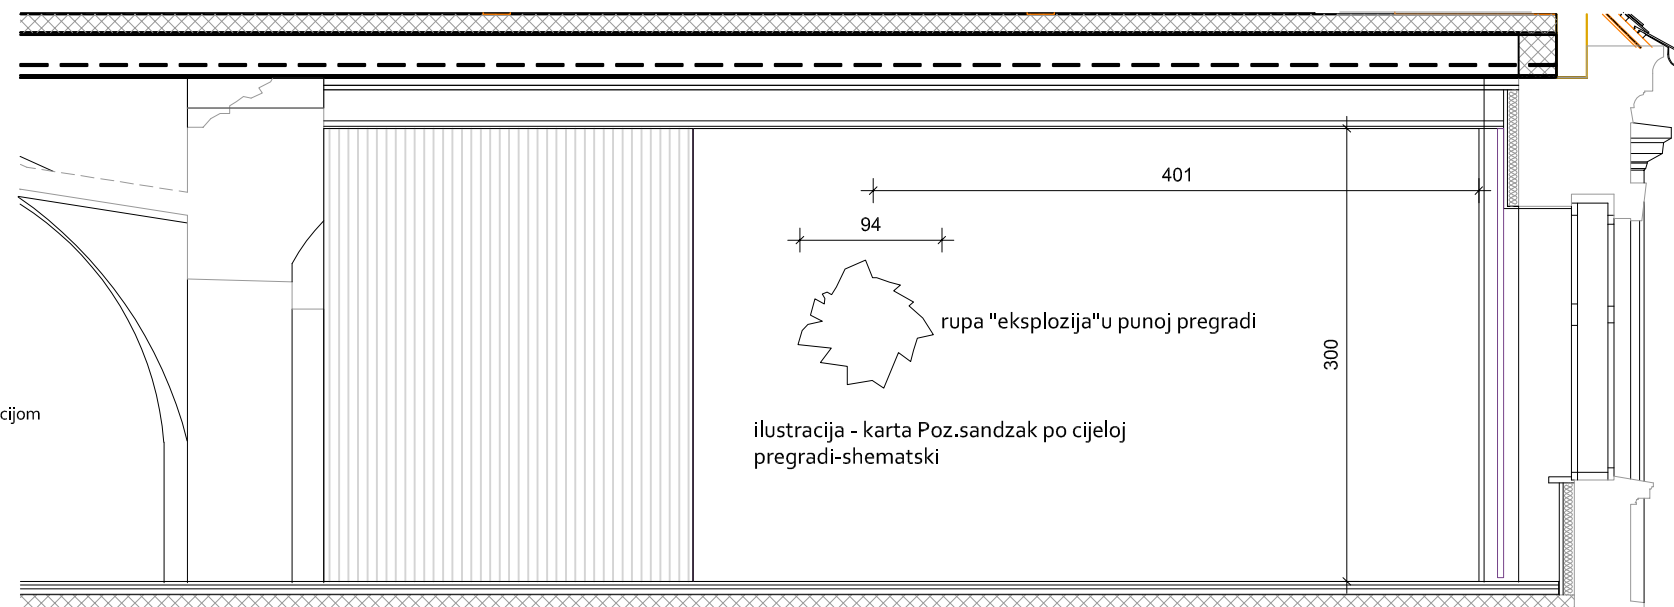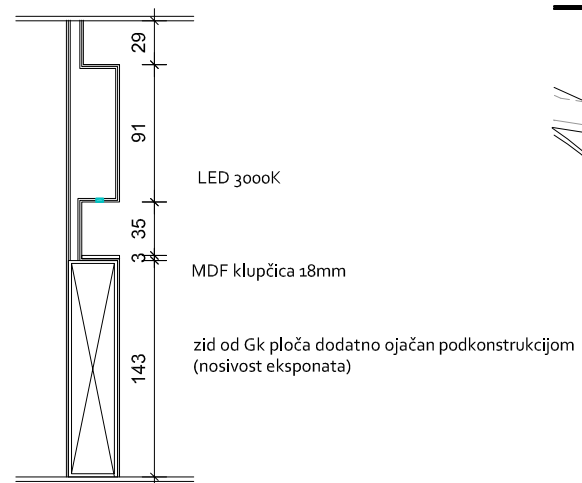




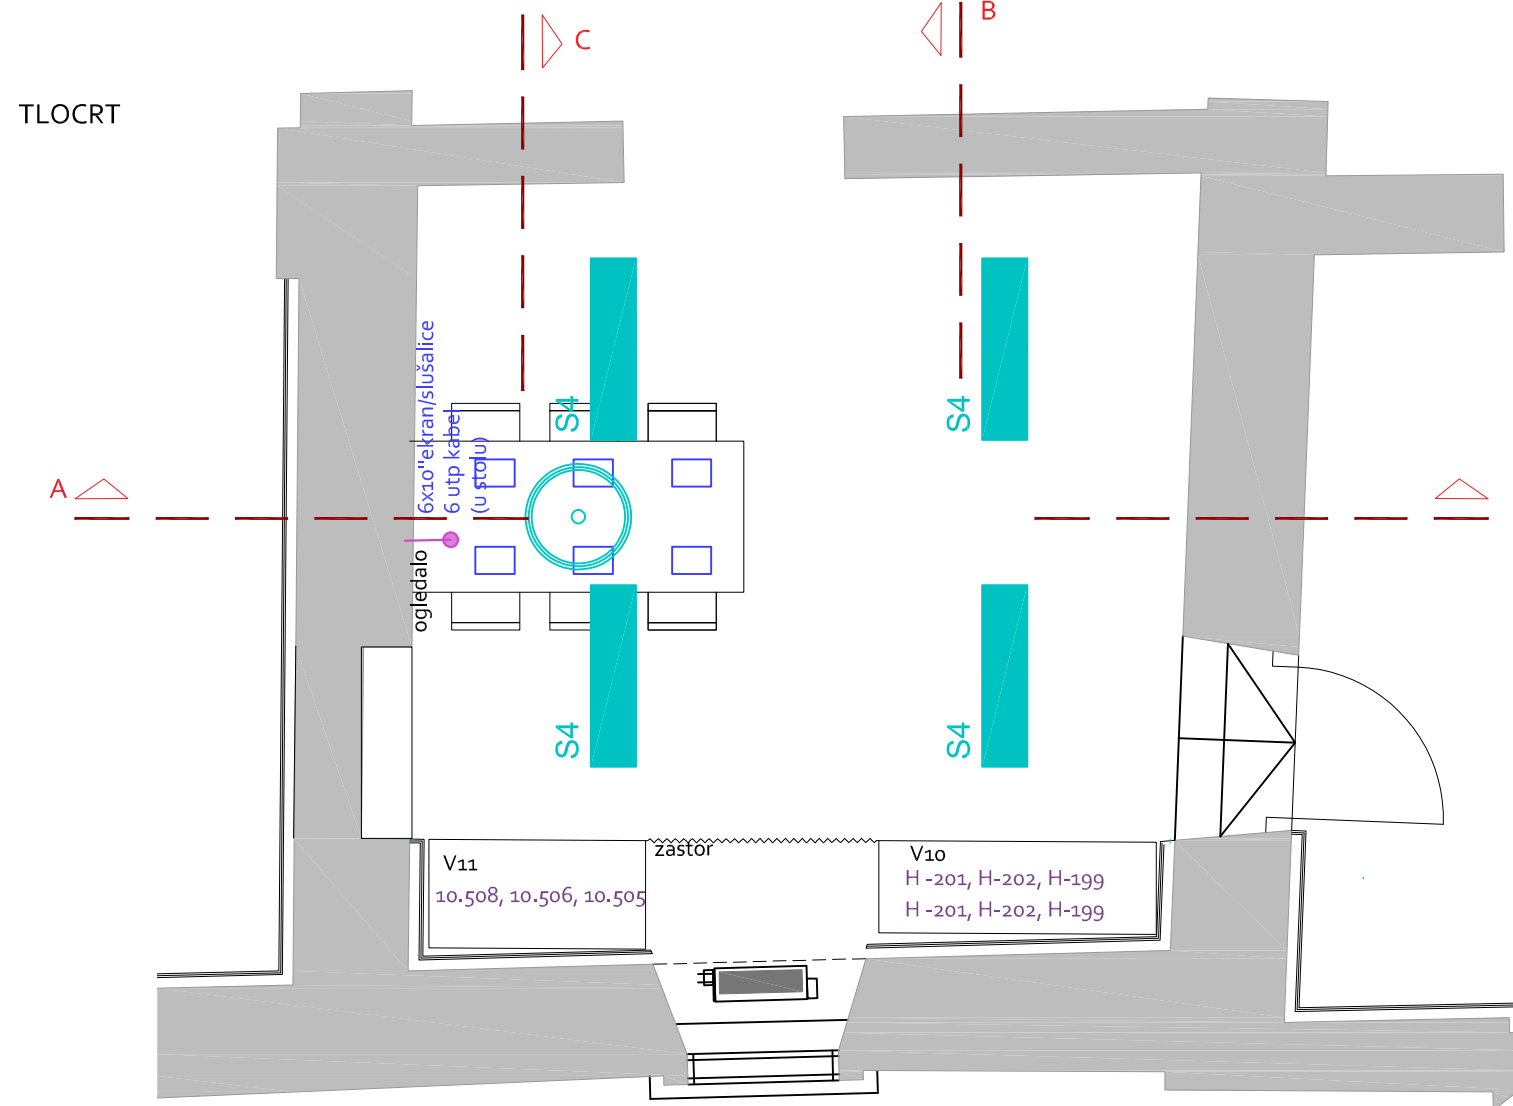


PRESJEK B-B


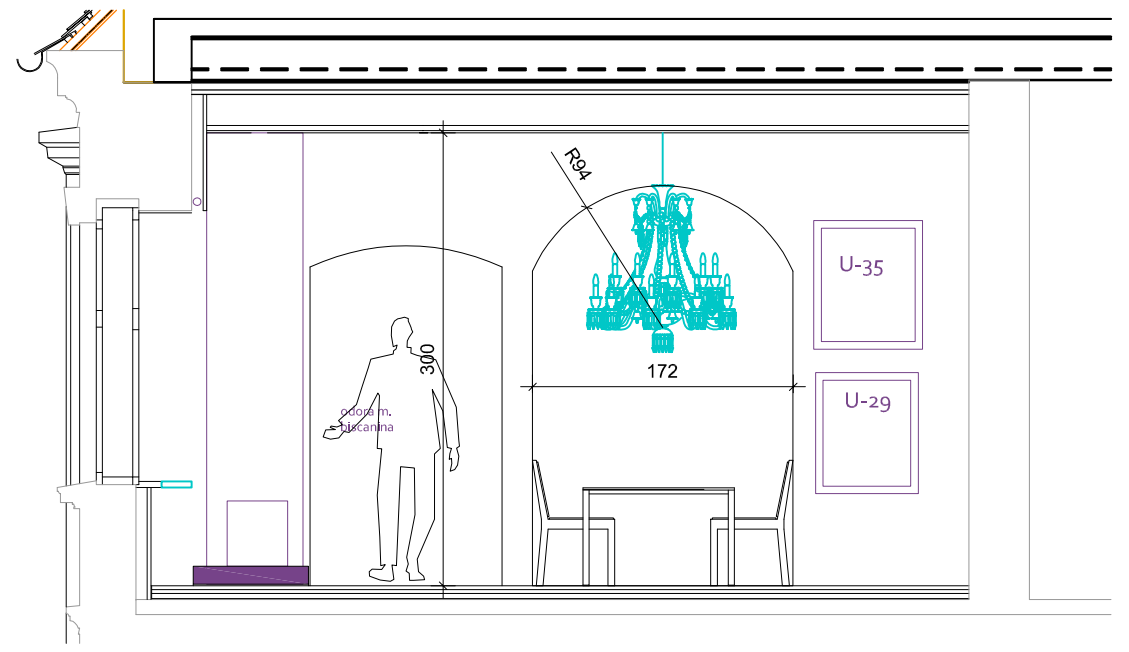



PRESJEK C-C

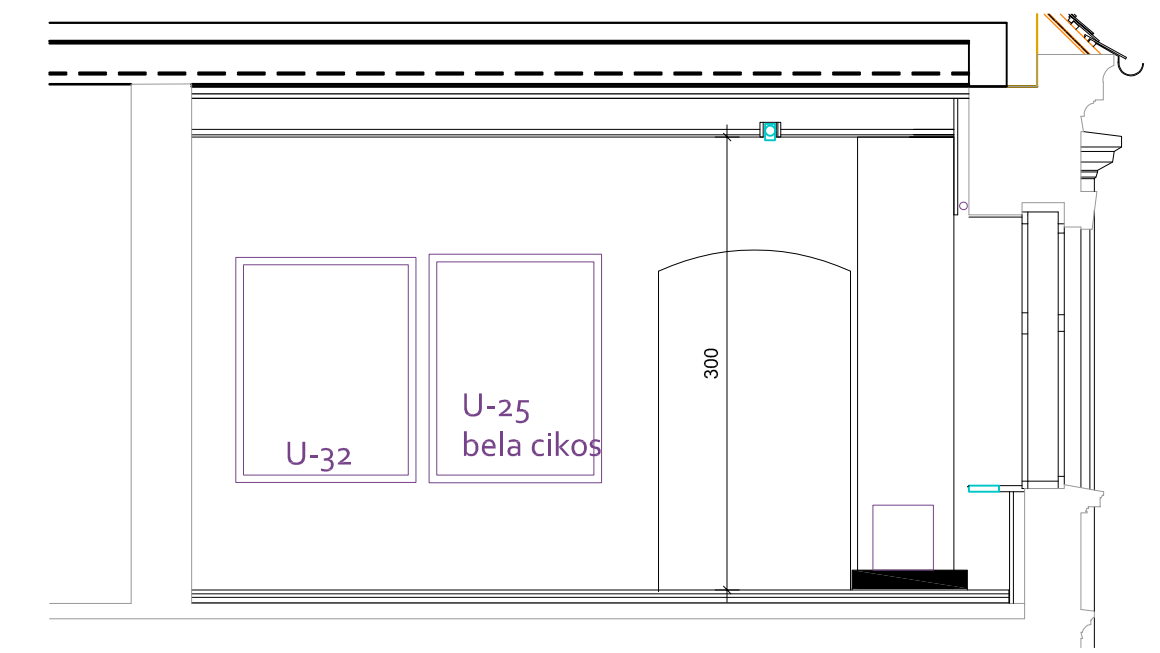


PRESJEK A-A

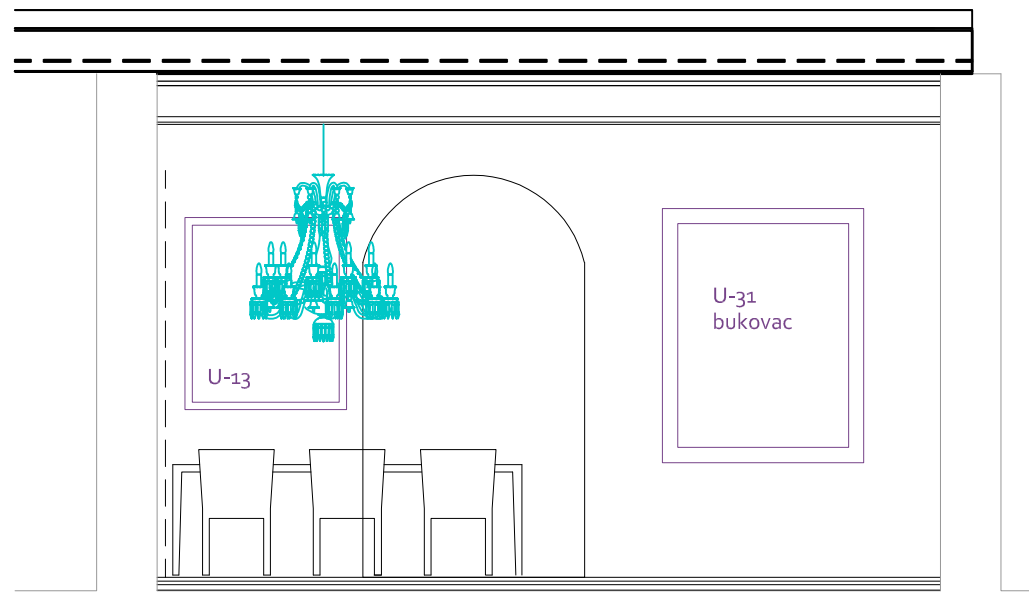

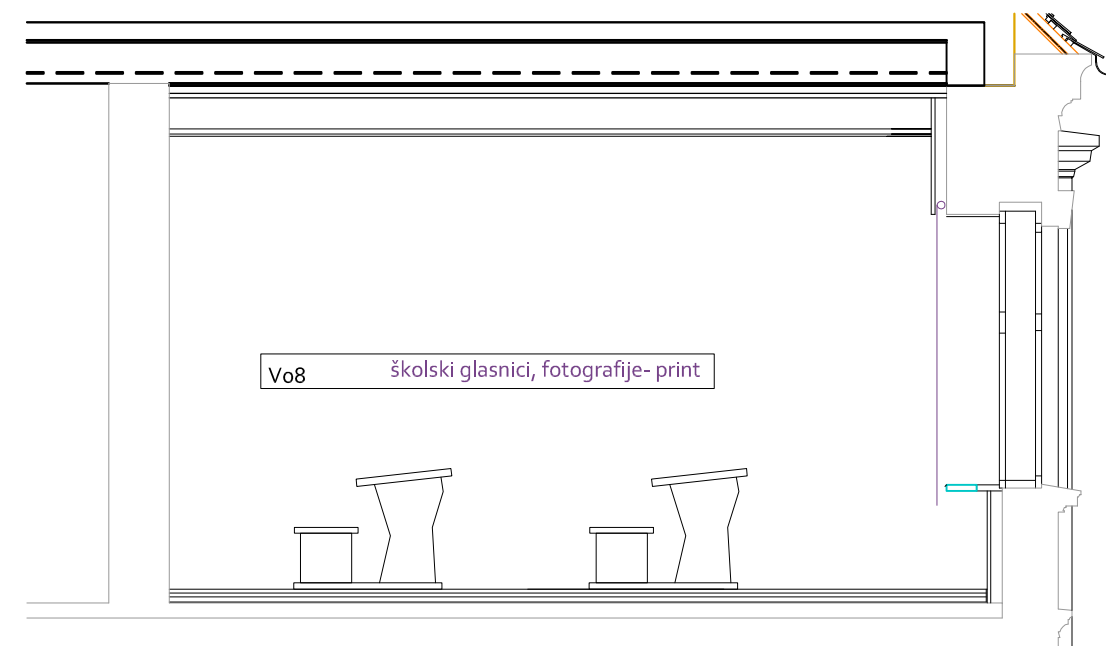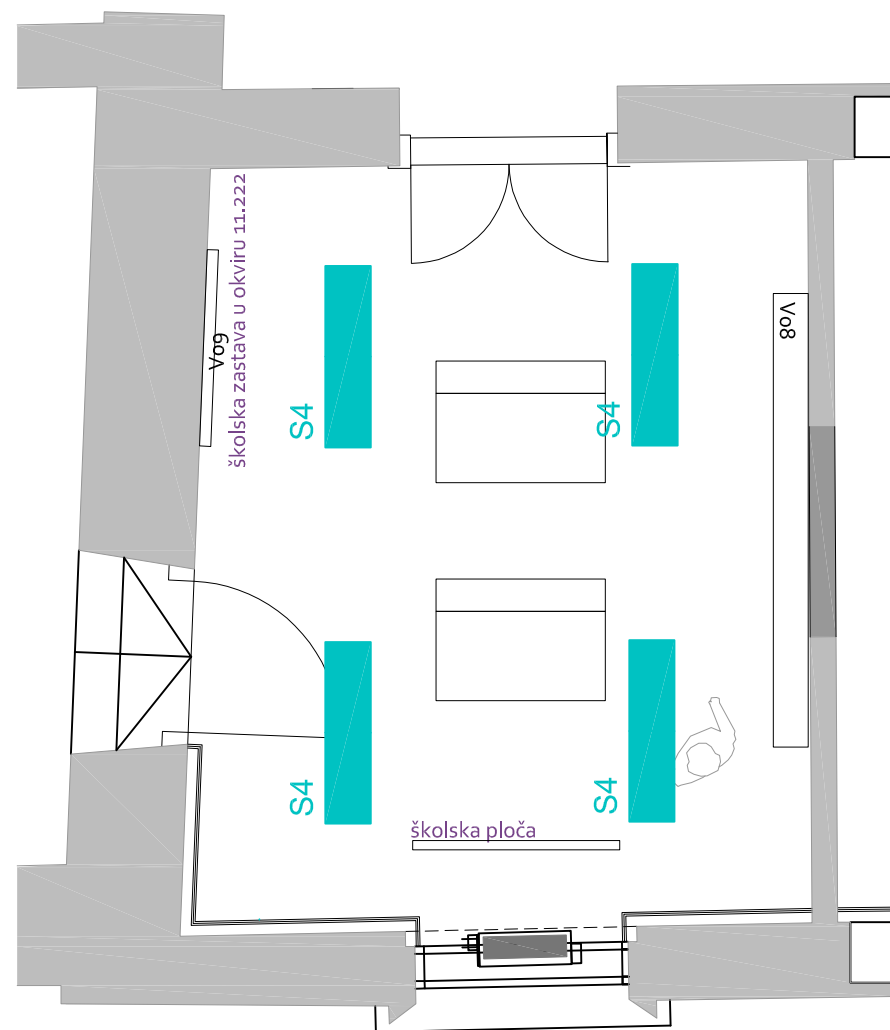


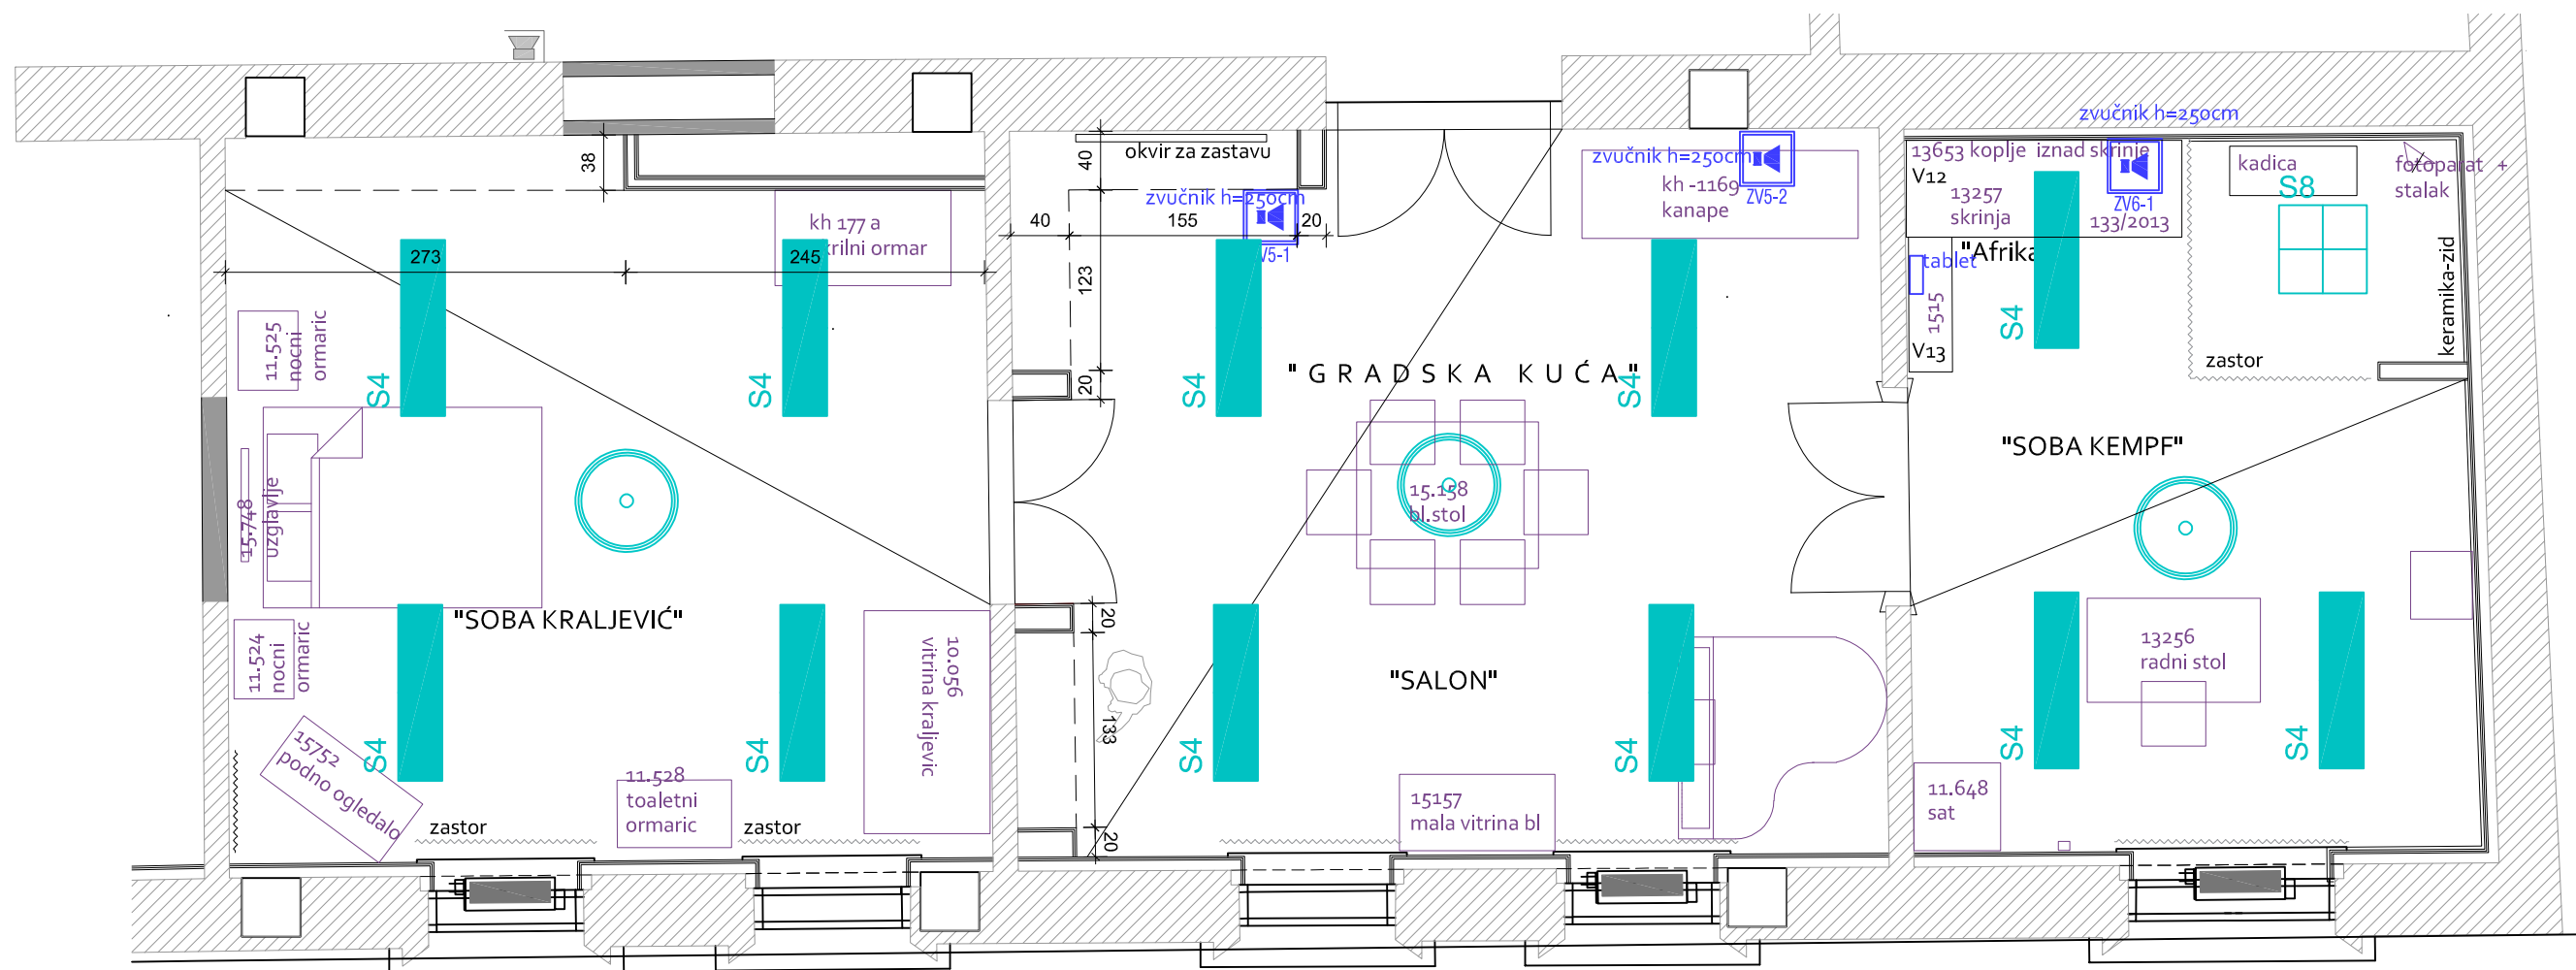


UZDUŽNI PRESJEK

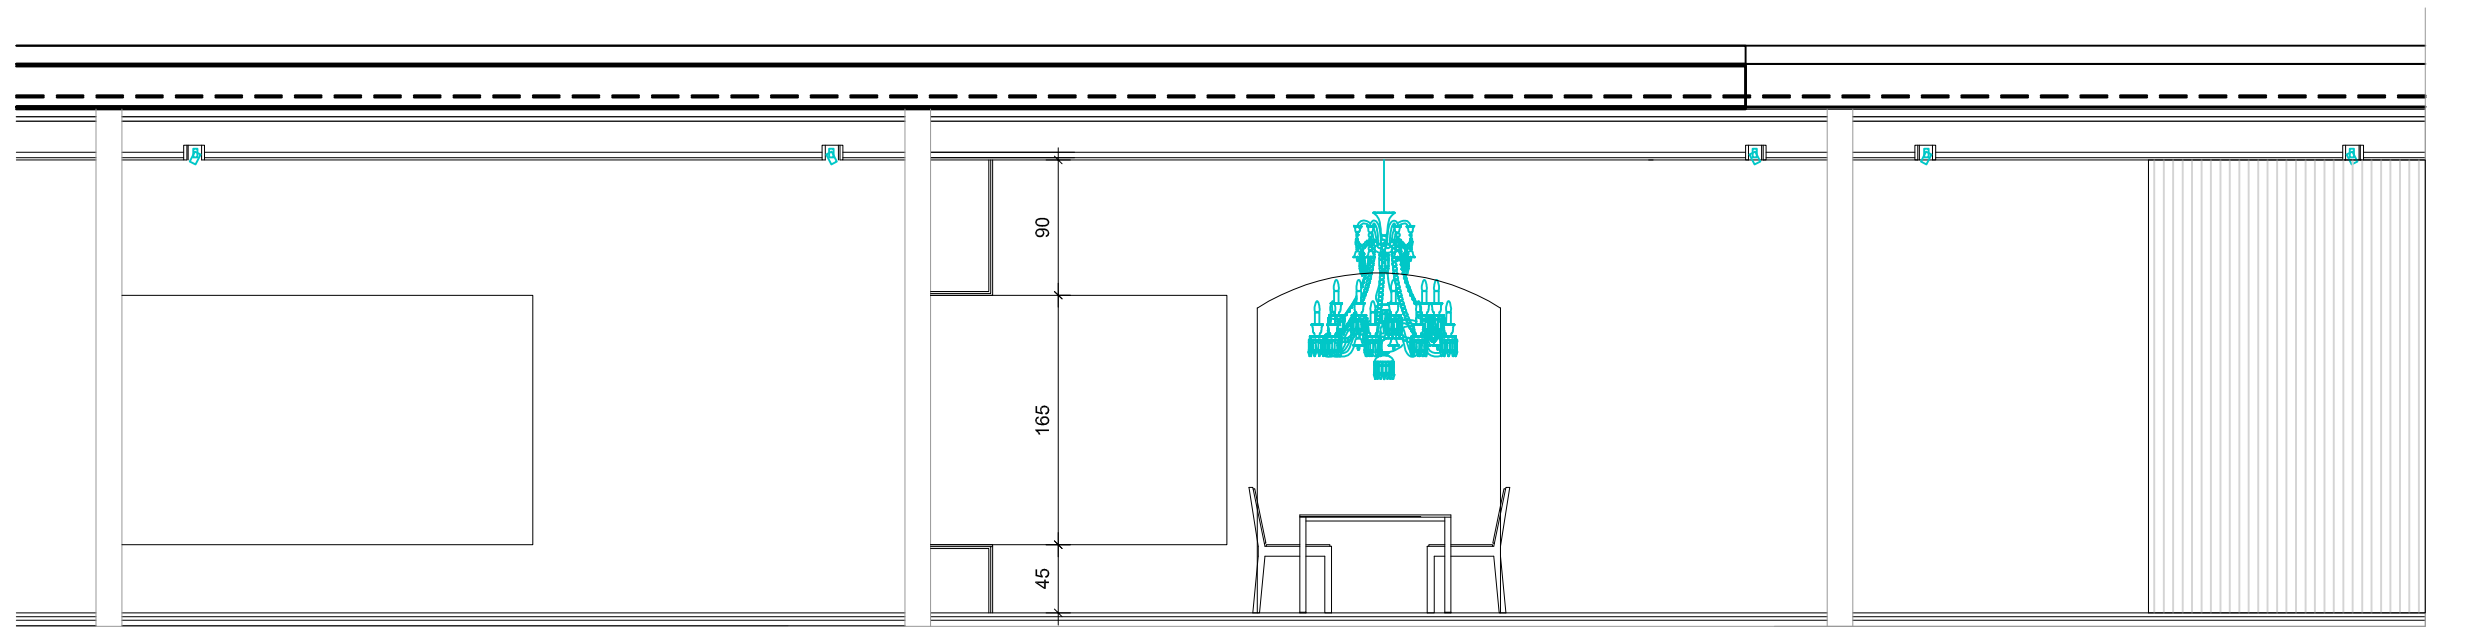





TLOCRT

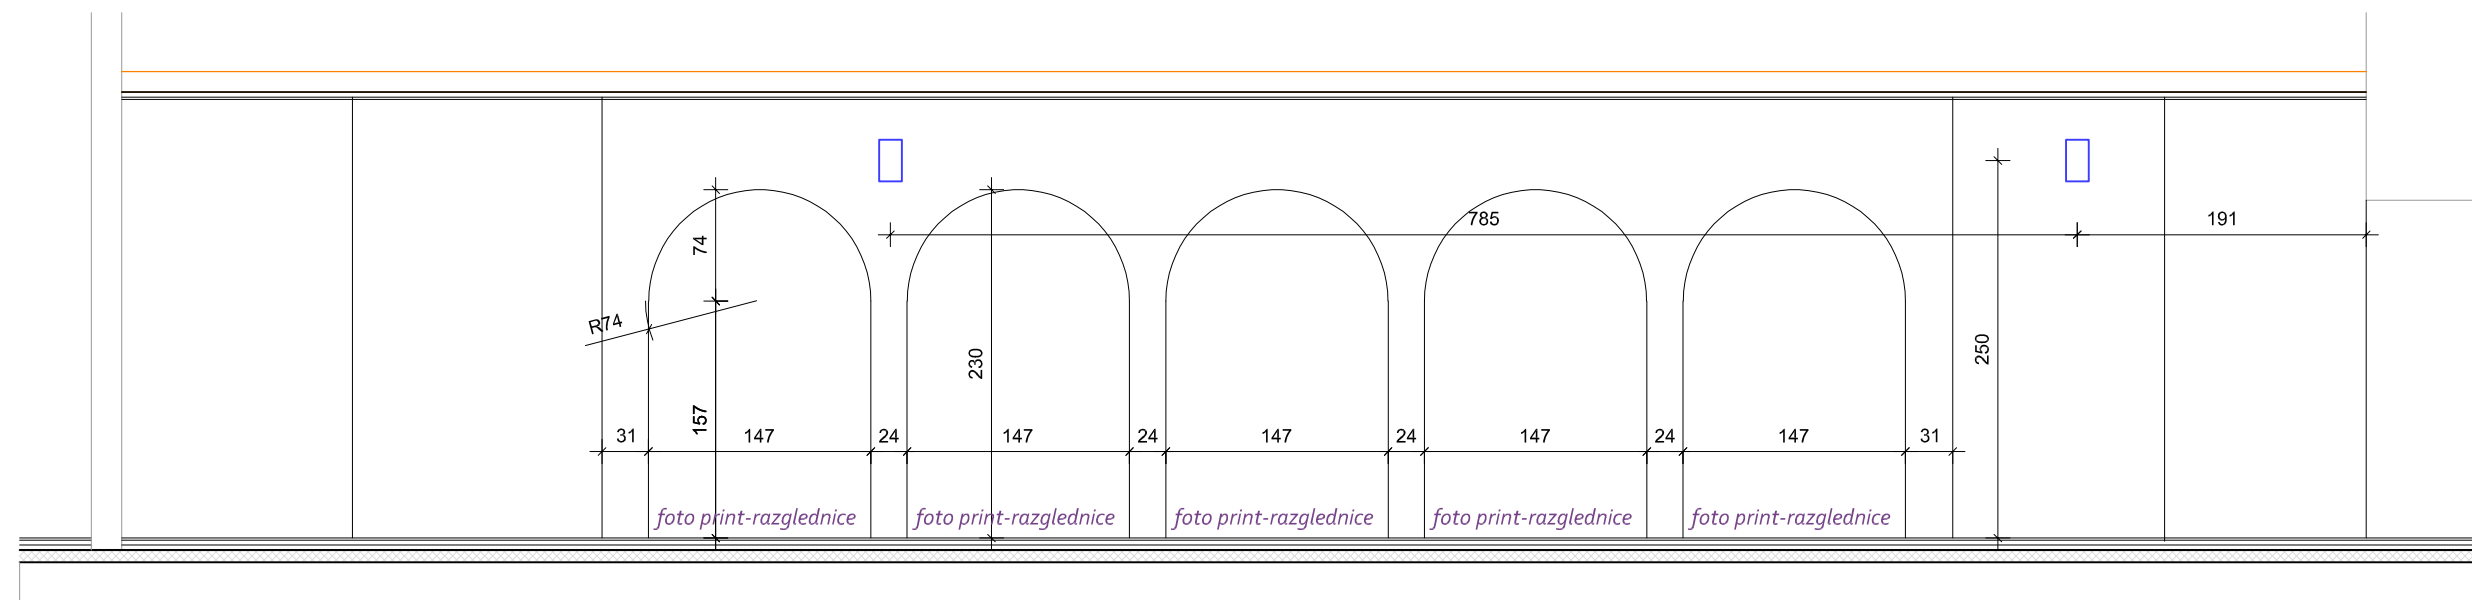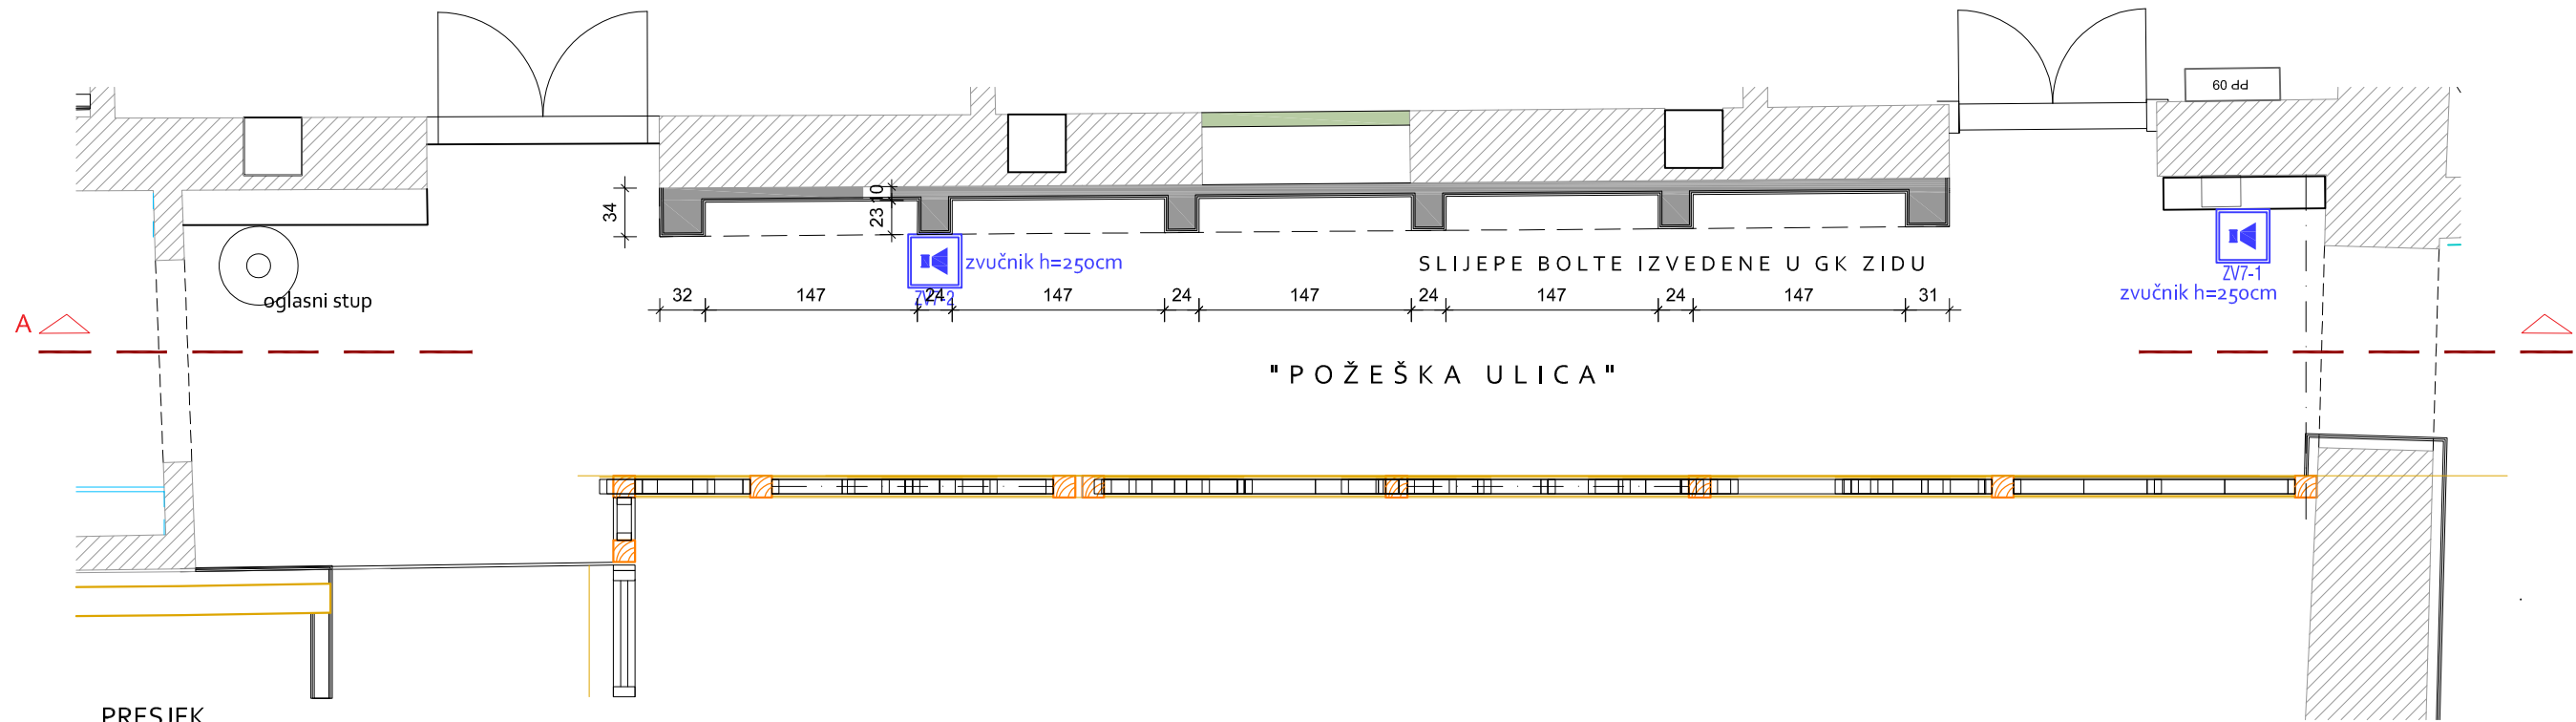


TLOCRT_M1_50_

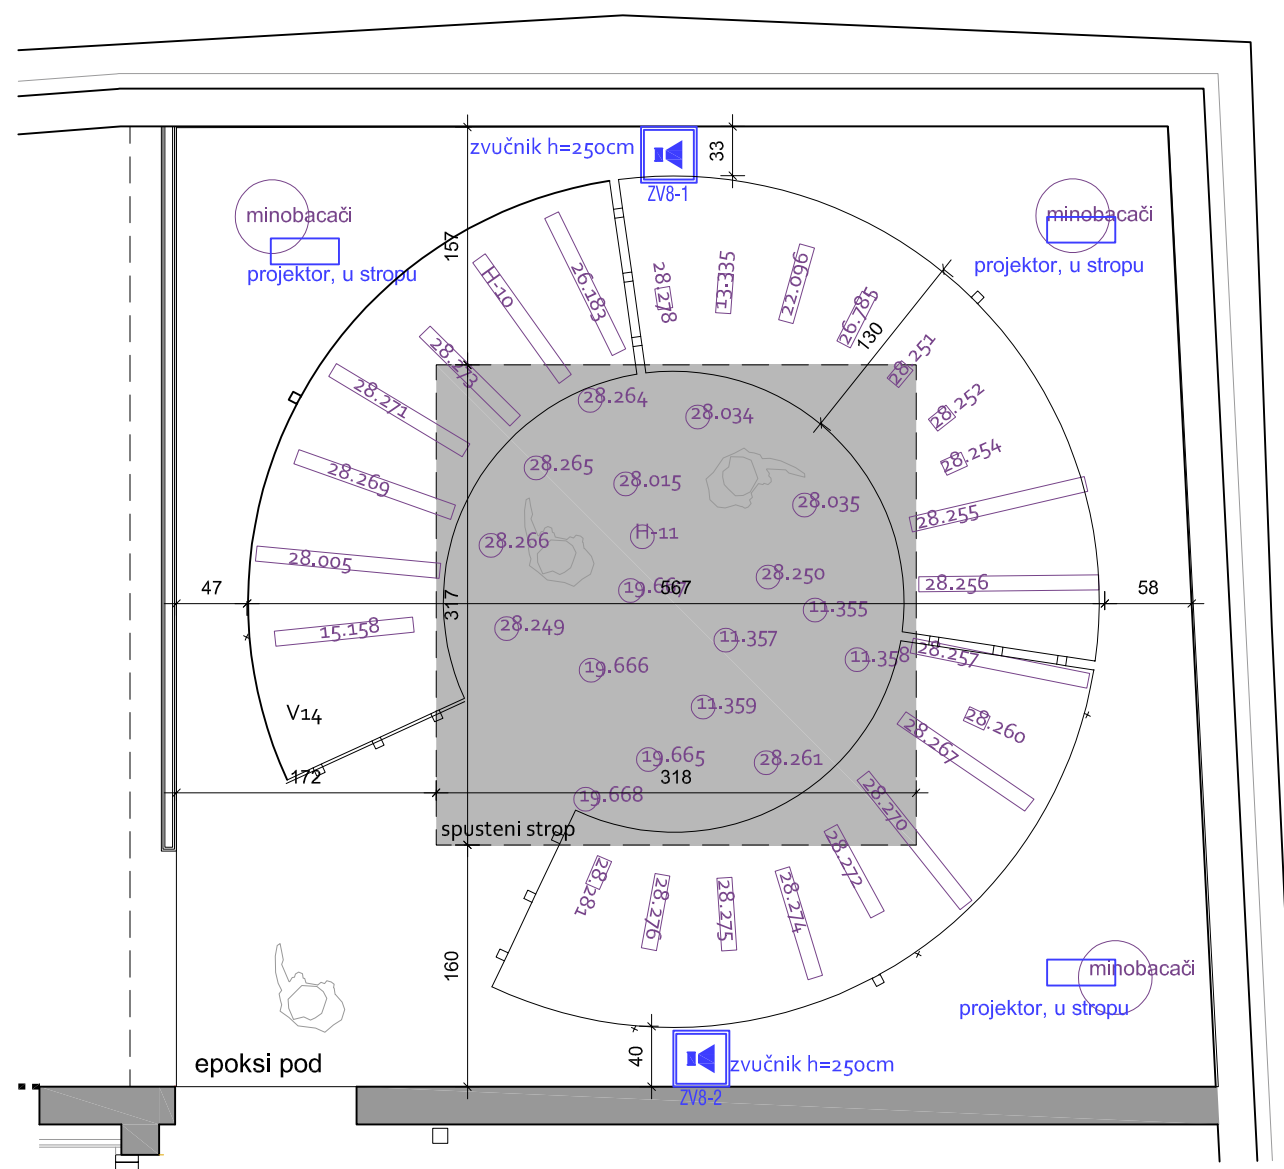



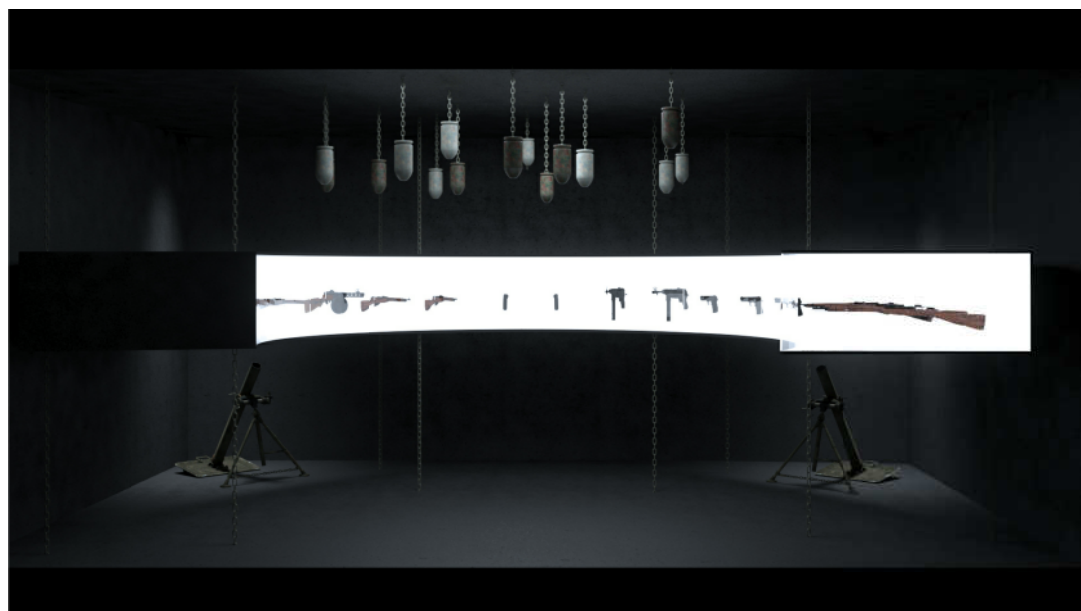



TLOCRT_M1_50_

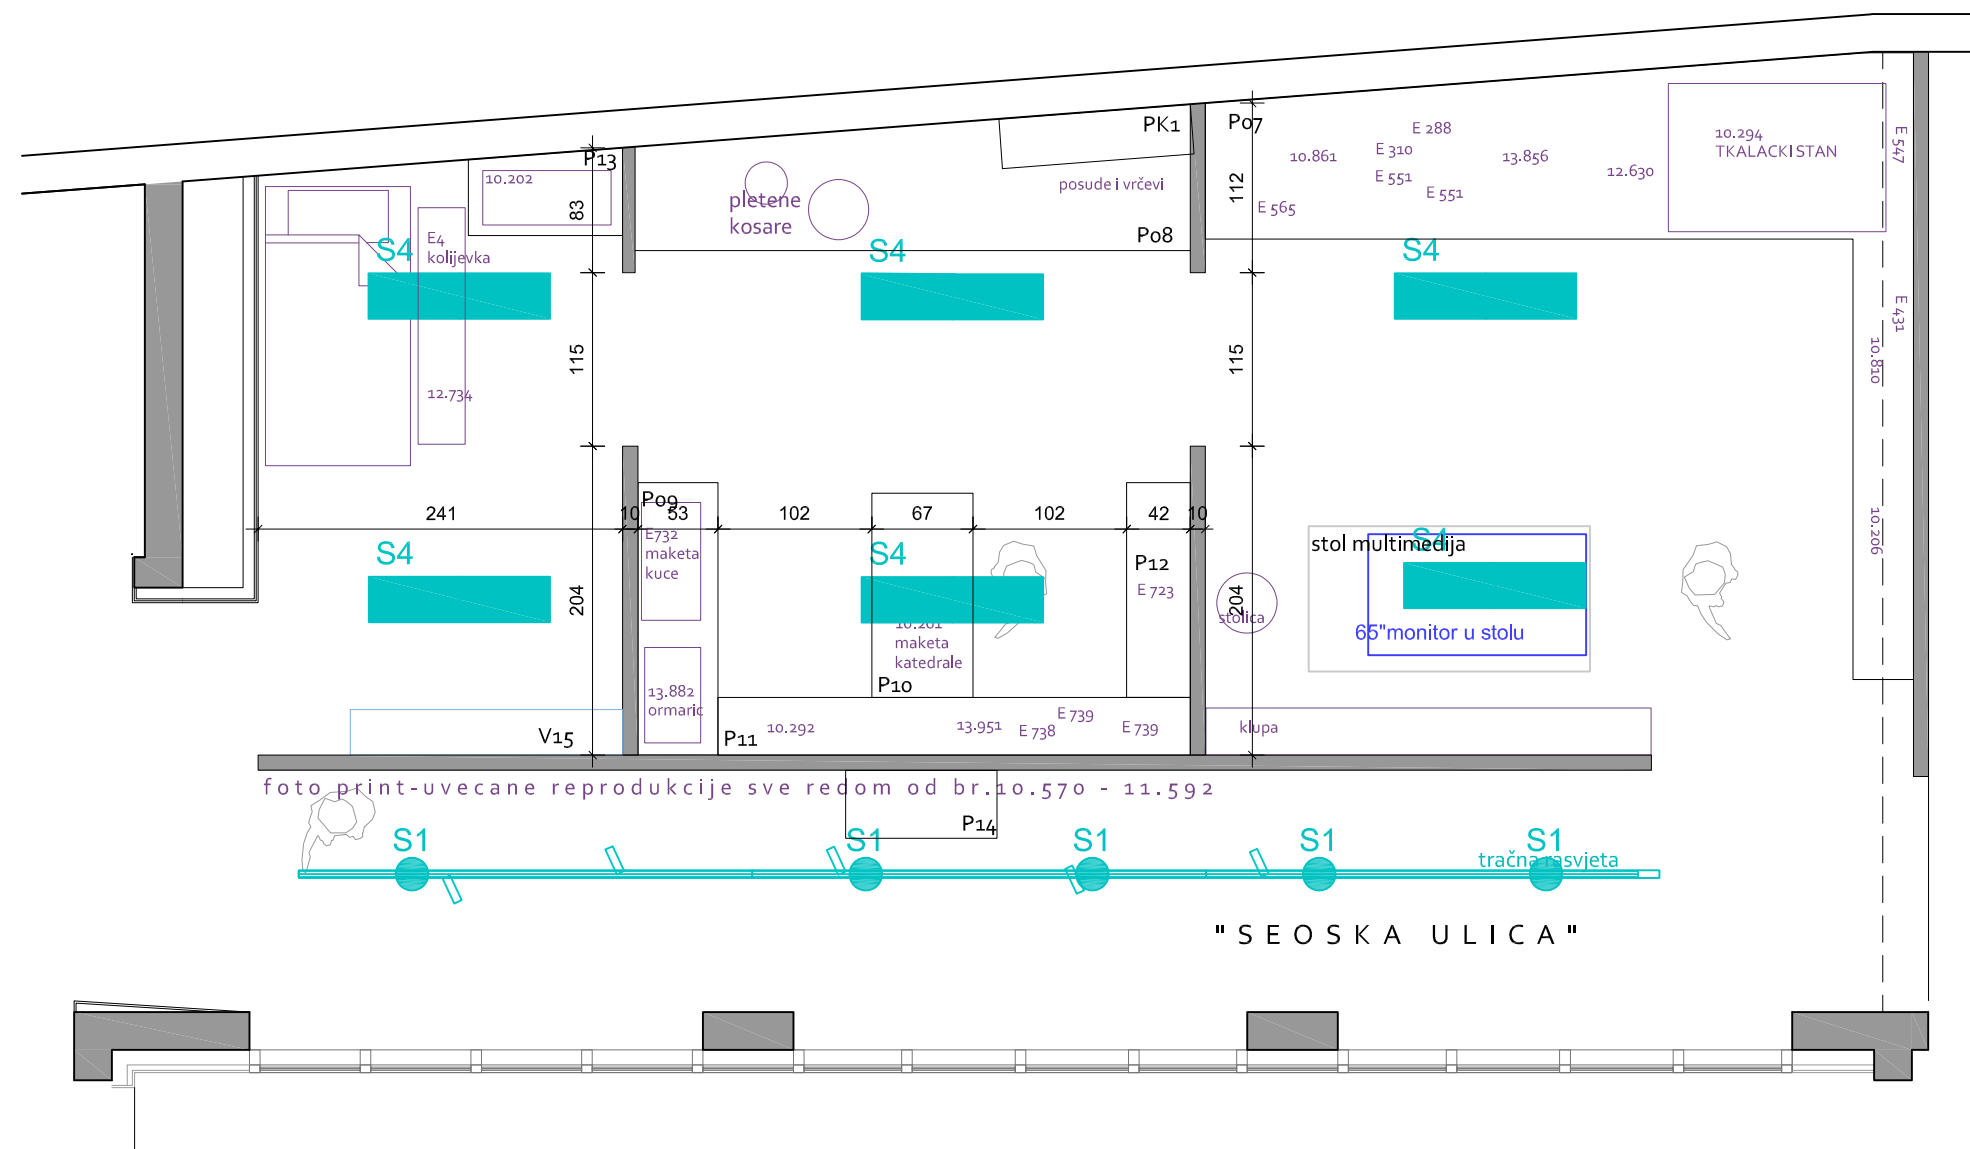

visina svih pregrada 250cm!

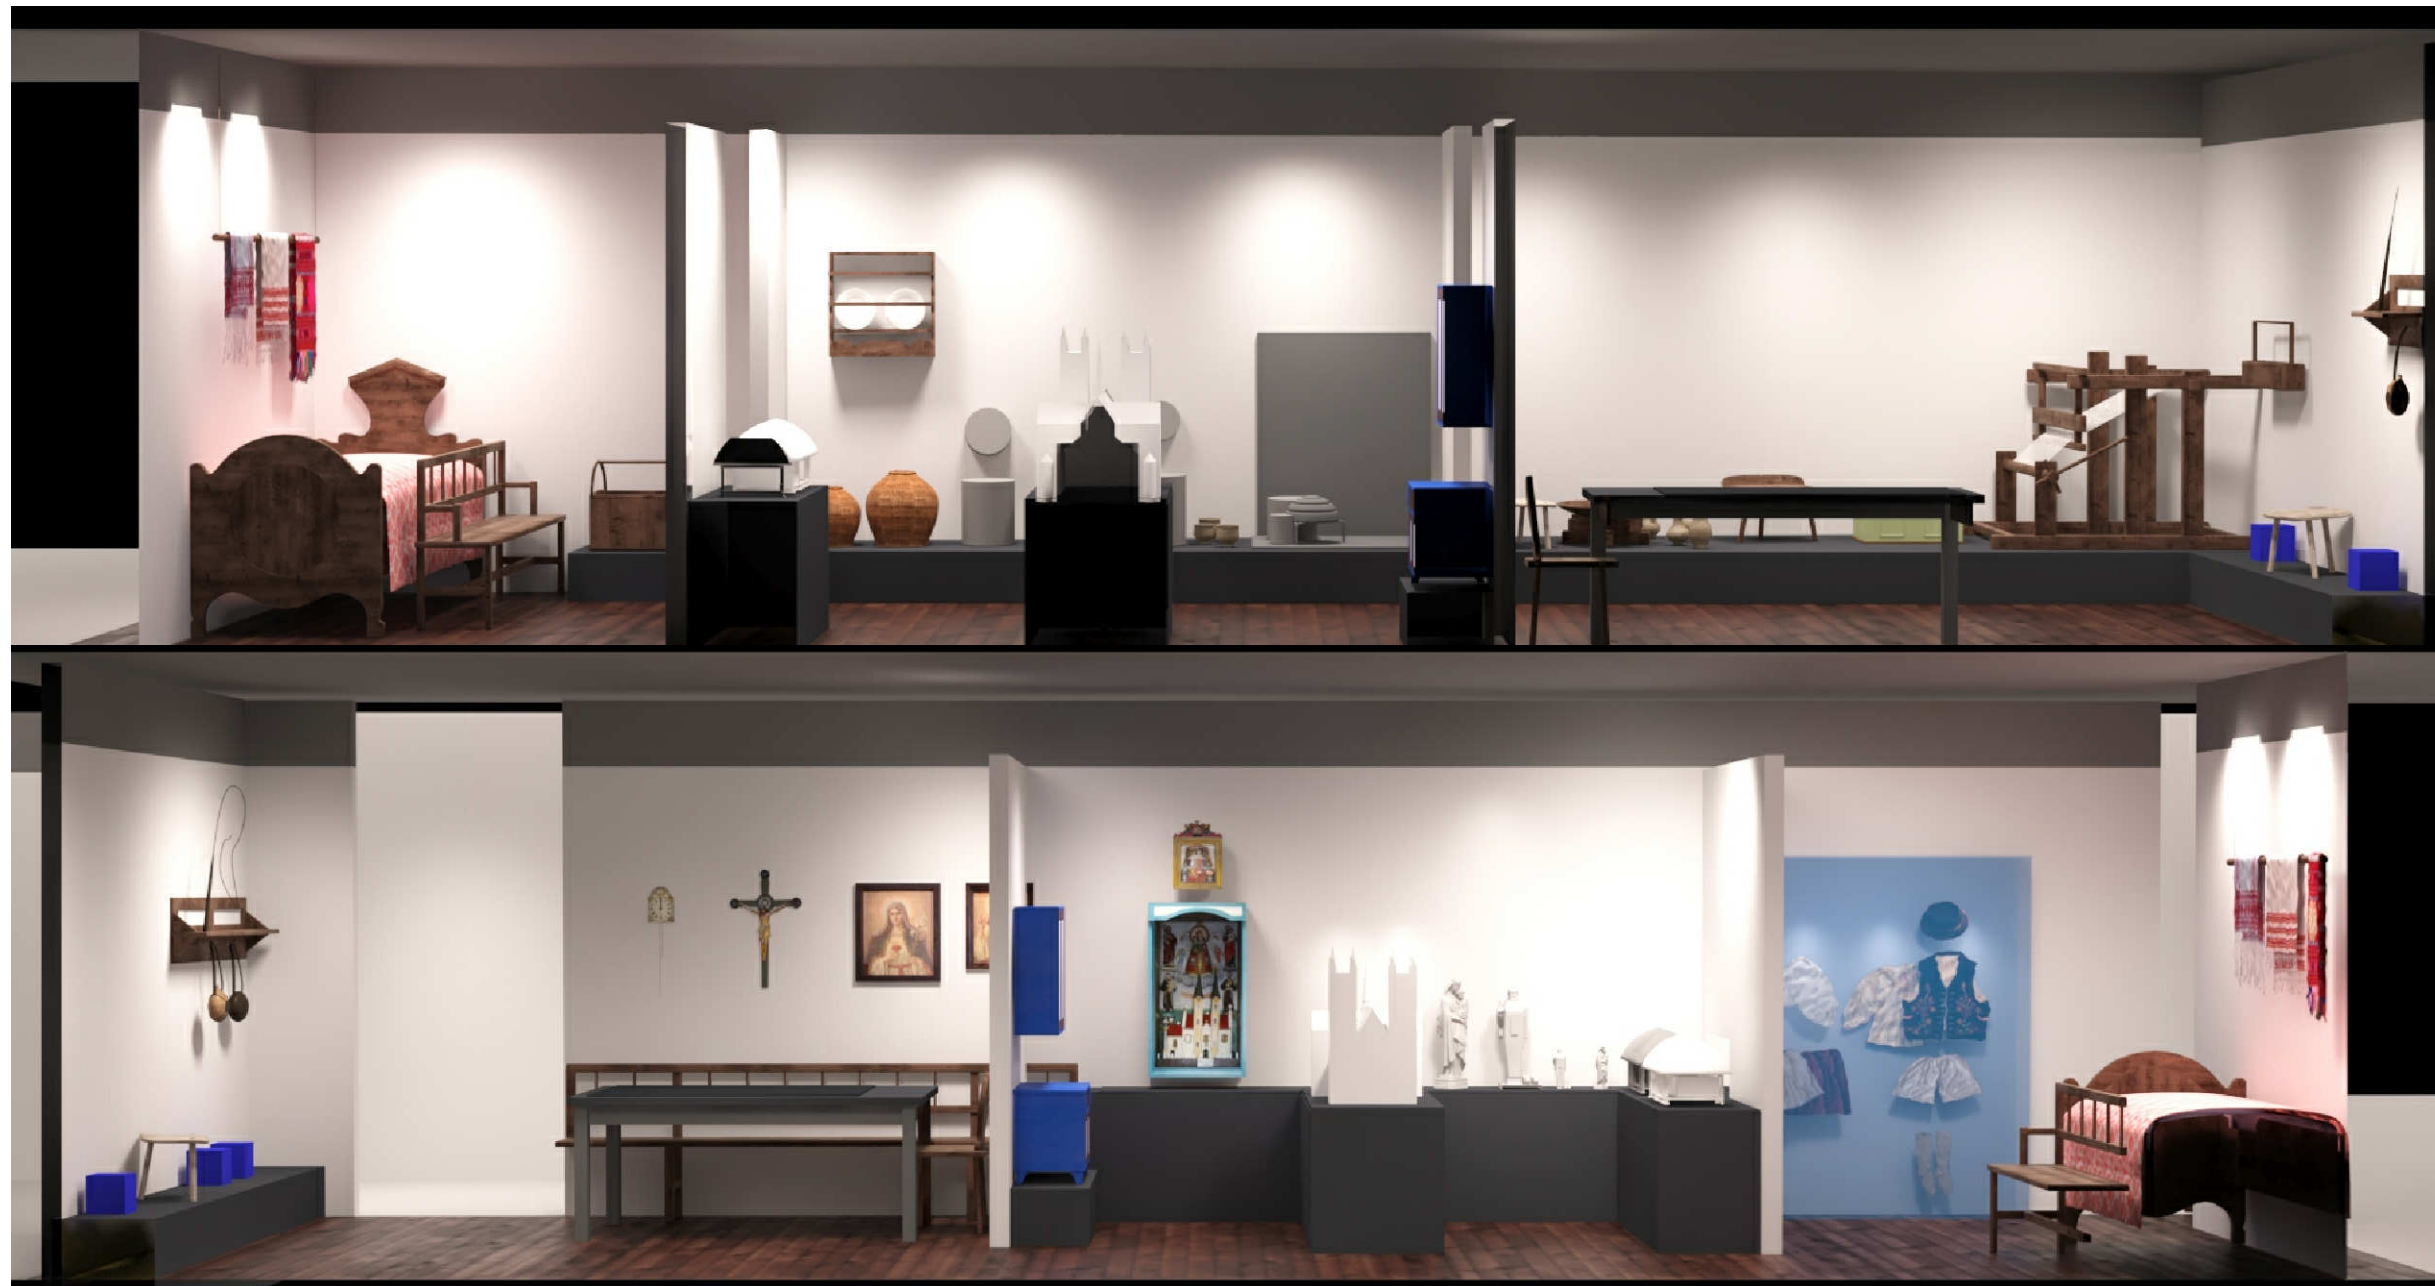

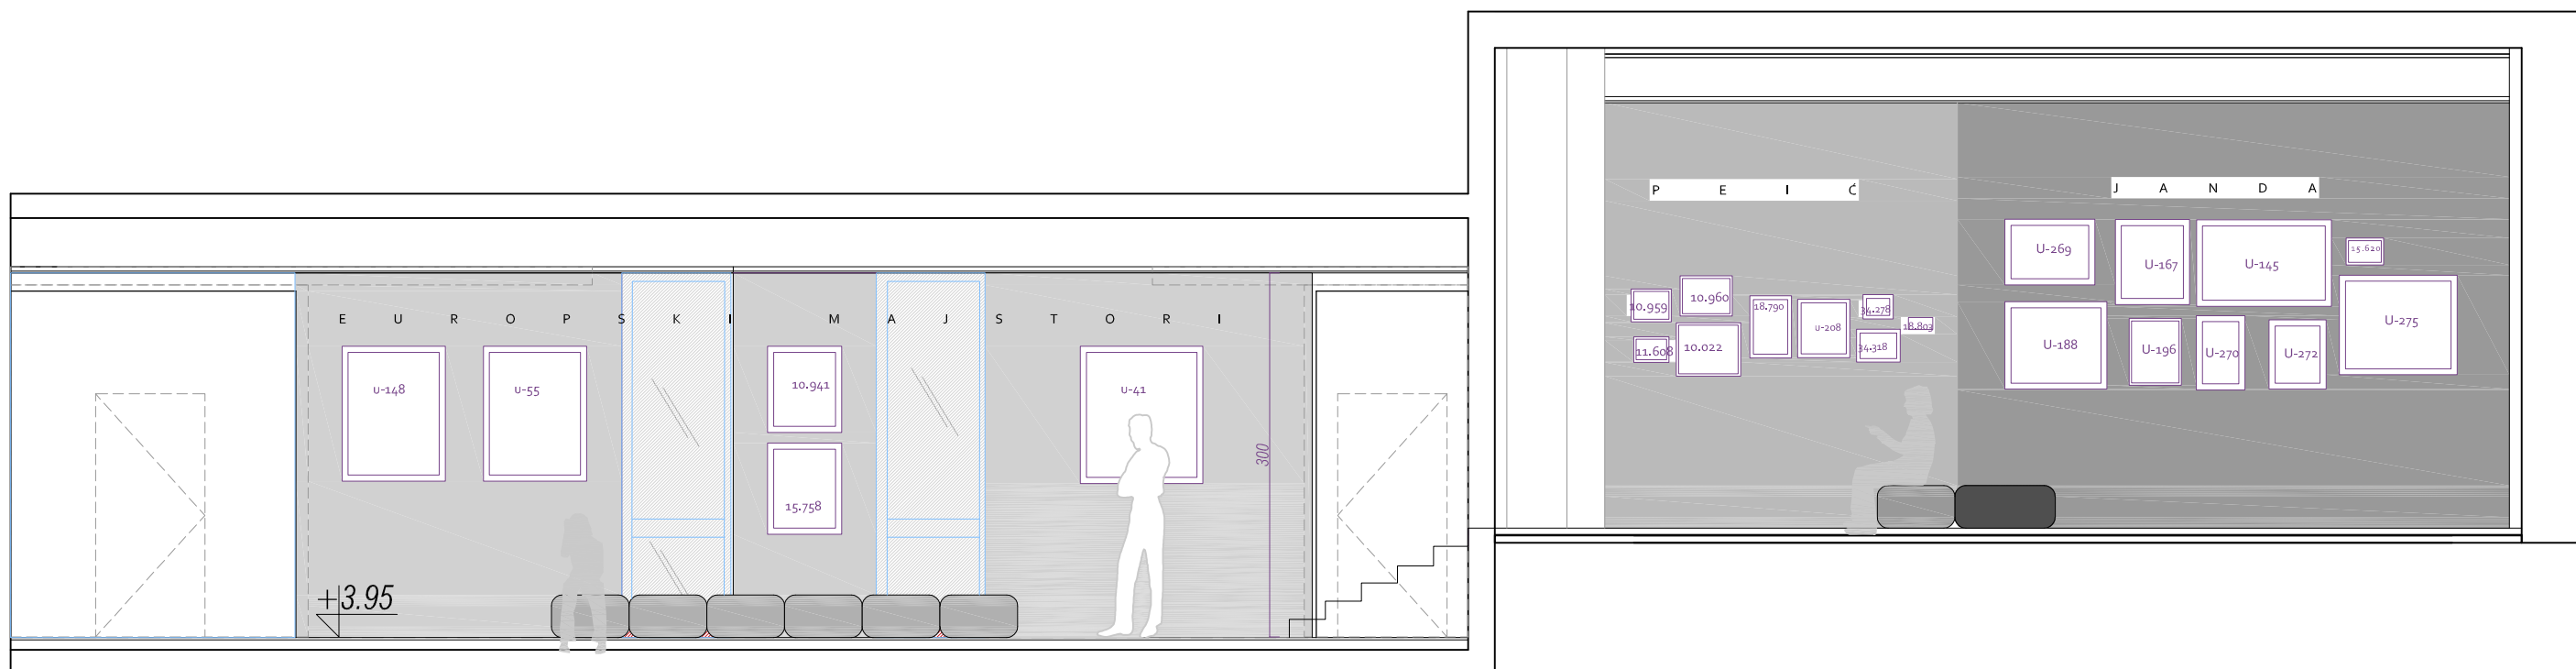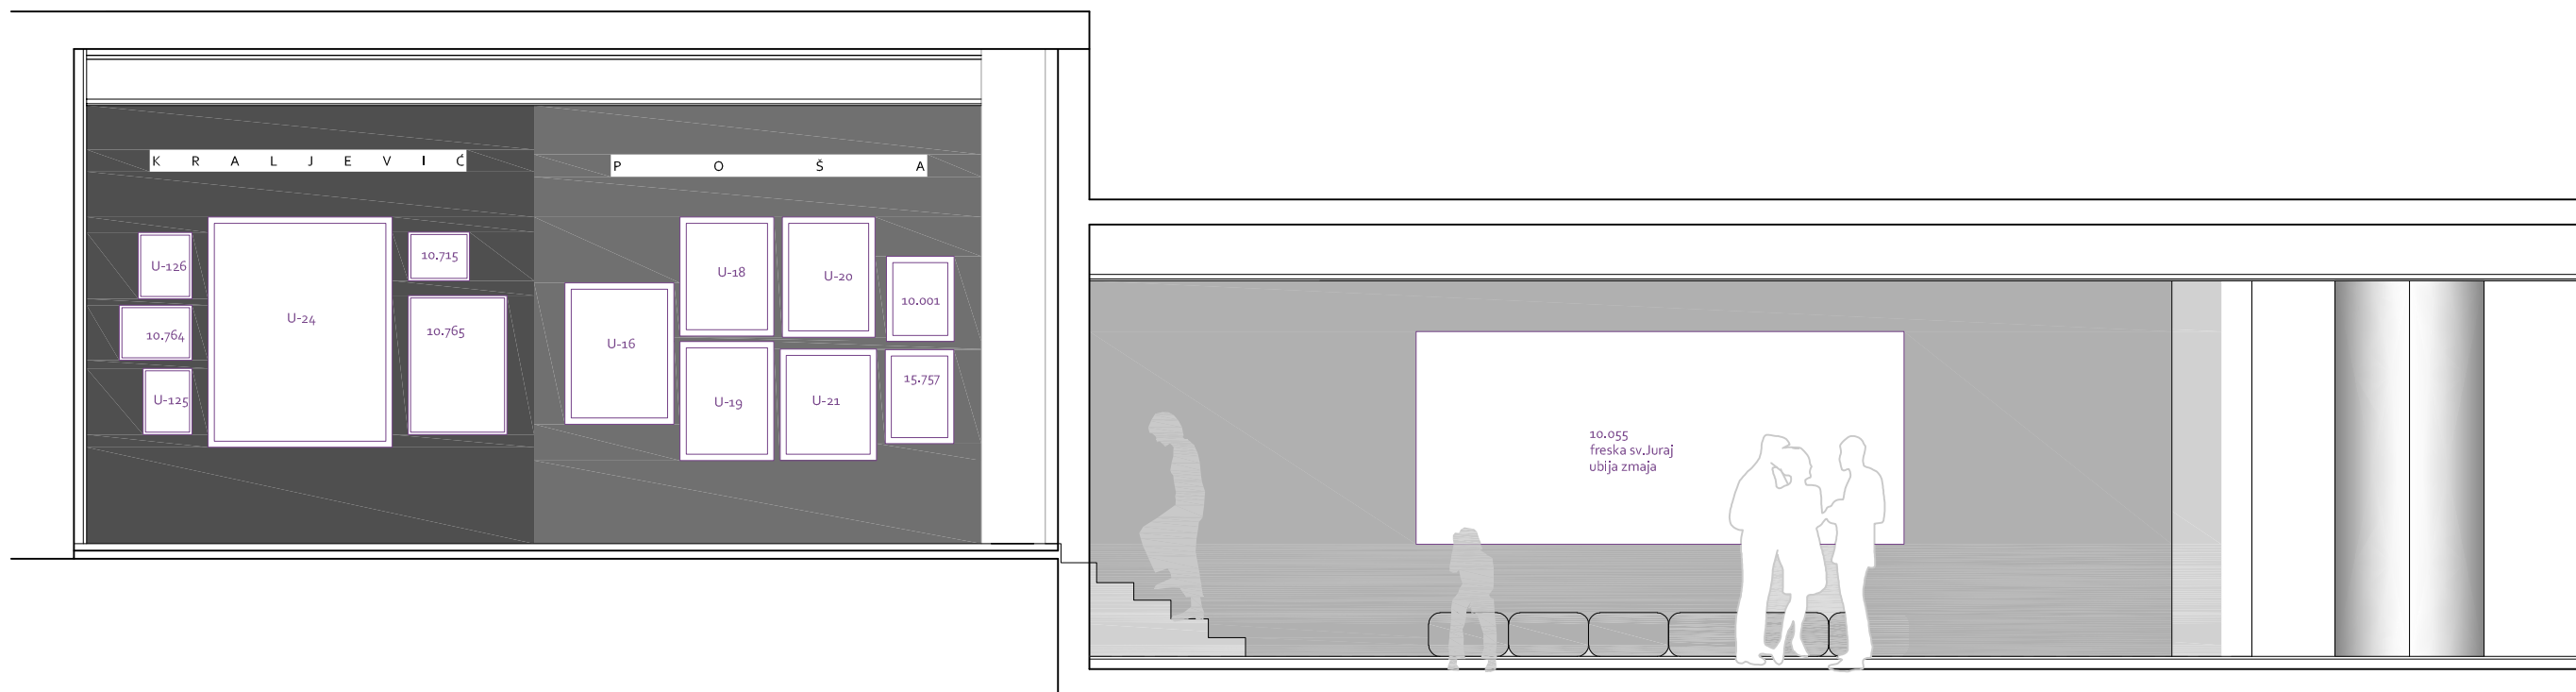

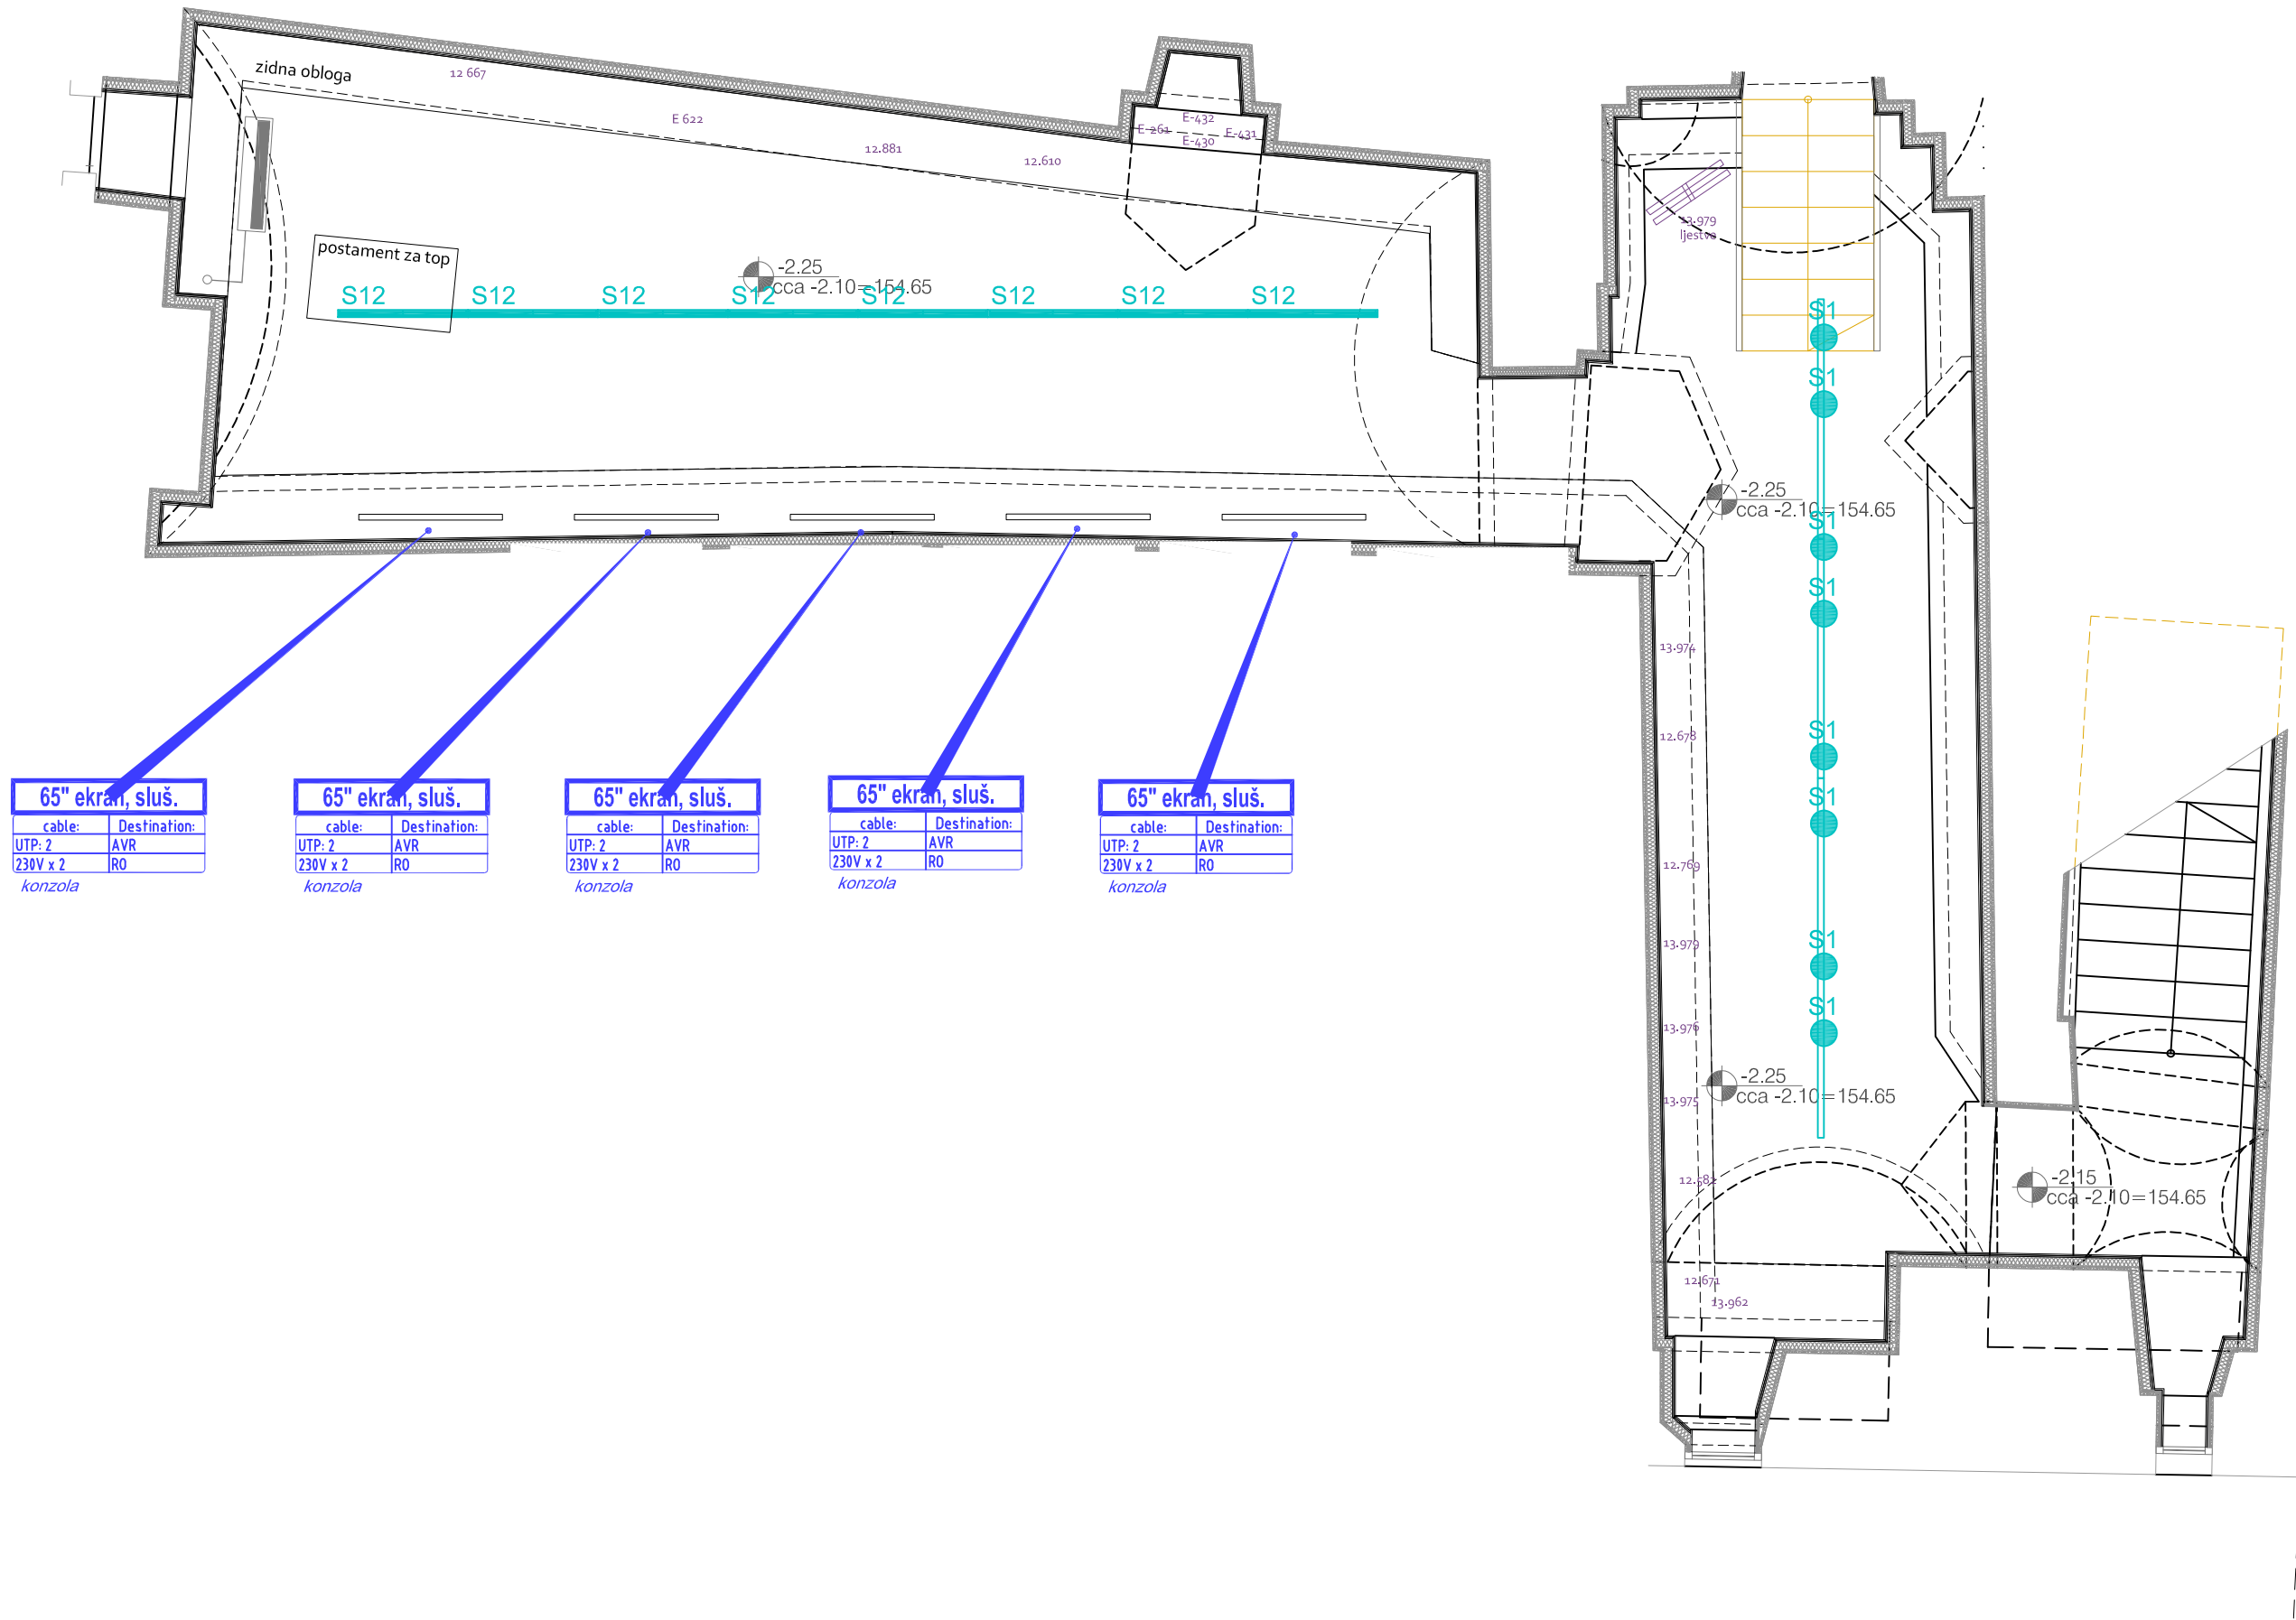

65" ekran, sluš.	
cable:	Destination:
UTP: 2	AVR
230V x 2	RO

konzola

65" ekran, sluš.	
cable:	Destination:
UTP: 2	AVR
230V x 2	RO

konzola

65" ekran, sluš.	
cable:	Destination:
UTP: 2	AVR
230V x 2	RO

konzola

65" ekran, sluš.	
cable:	Destination:
UTP: 2	AVR
230V x 2	RO

konzola

65" ekran, sluš.	
cable:	Destination:
UTP: 2	AVR
230V x 2	RO

konzola

